

PROJECT TITLE

WHITE WOLF LODGE
AND CABIN
REHABILITATION
YOSEMITE NATIONAL PARK, CA

CLIENT:
DELAWARE NORTH CORPORATION
P.O. BOX 578
9032 VILLAGE DRIVE
YOSEMITE NATIONAL PARK, CA 95389

ARCHITECT

PAGE & TURNBULL

1000 SANSOME STREET, SUITE 200
SAN FRANCISCO, CA 94111
T: 415.362.5154 F: 415.362.5560
www.page-turnbull.com

CONSULTANT

BKF
ENGINEERS / SURVEYORS / PLANNERS
980 9TH STREET, SUITE 1770
SACRAMENTO, CA 95814
T: 916.556.5800 F: 916.556.5899
www.BKF.com

SEAL & SIGNATURE



ISSUE

50% SCHEMATIC DESIGN 01.14.11


SHEET TITLE

SITE IMPROVEMENTS—OPTION 3

01.14.11
PRINT DATE
AS SHOWN
SCALE
SH
DRAWN BY
JTM
CHECKED BY
20108056-10
JOB NO.

10140
COPYRIGHT PAGE & TURNBULL, INC
2010

C1.00

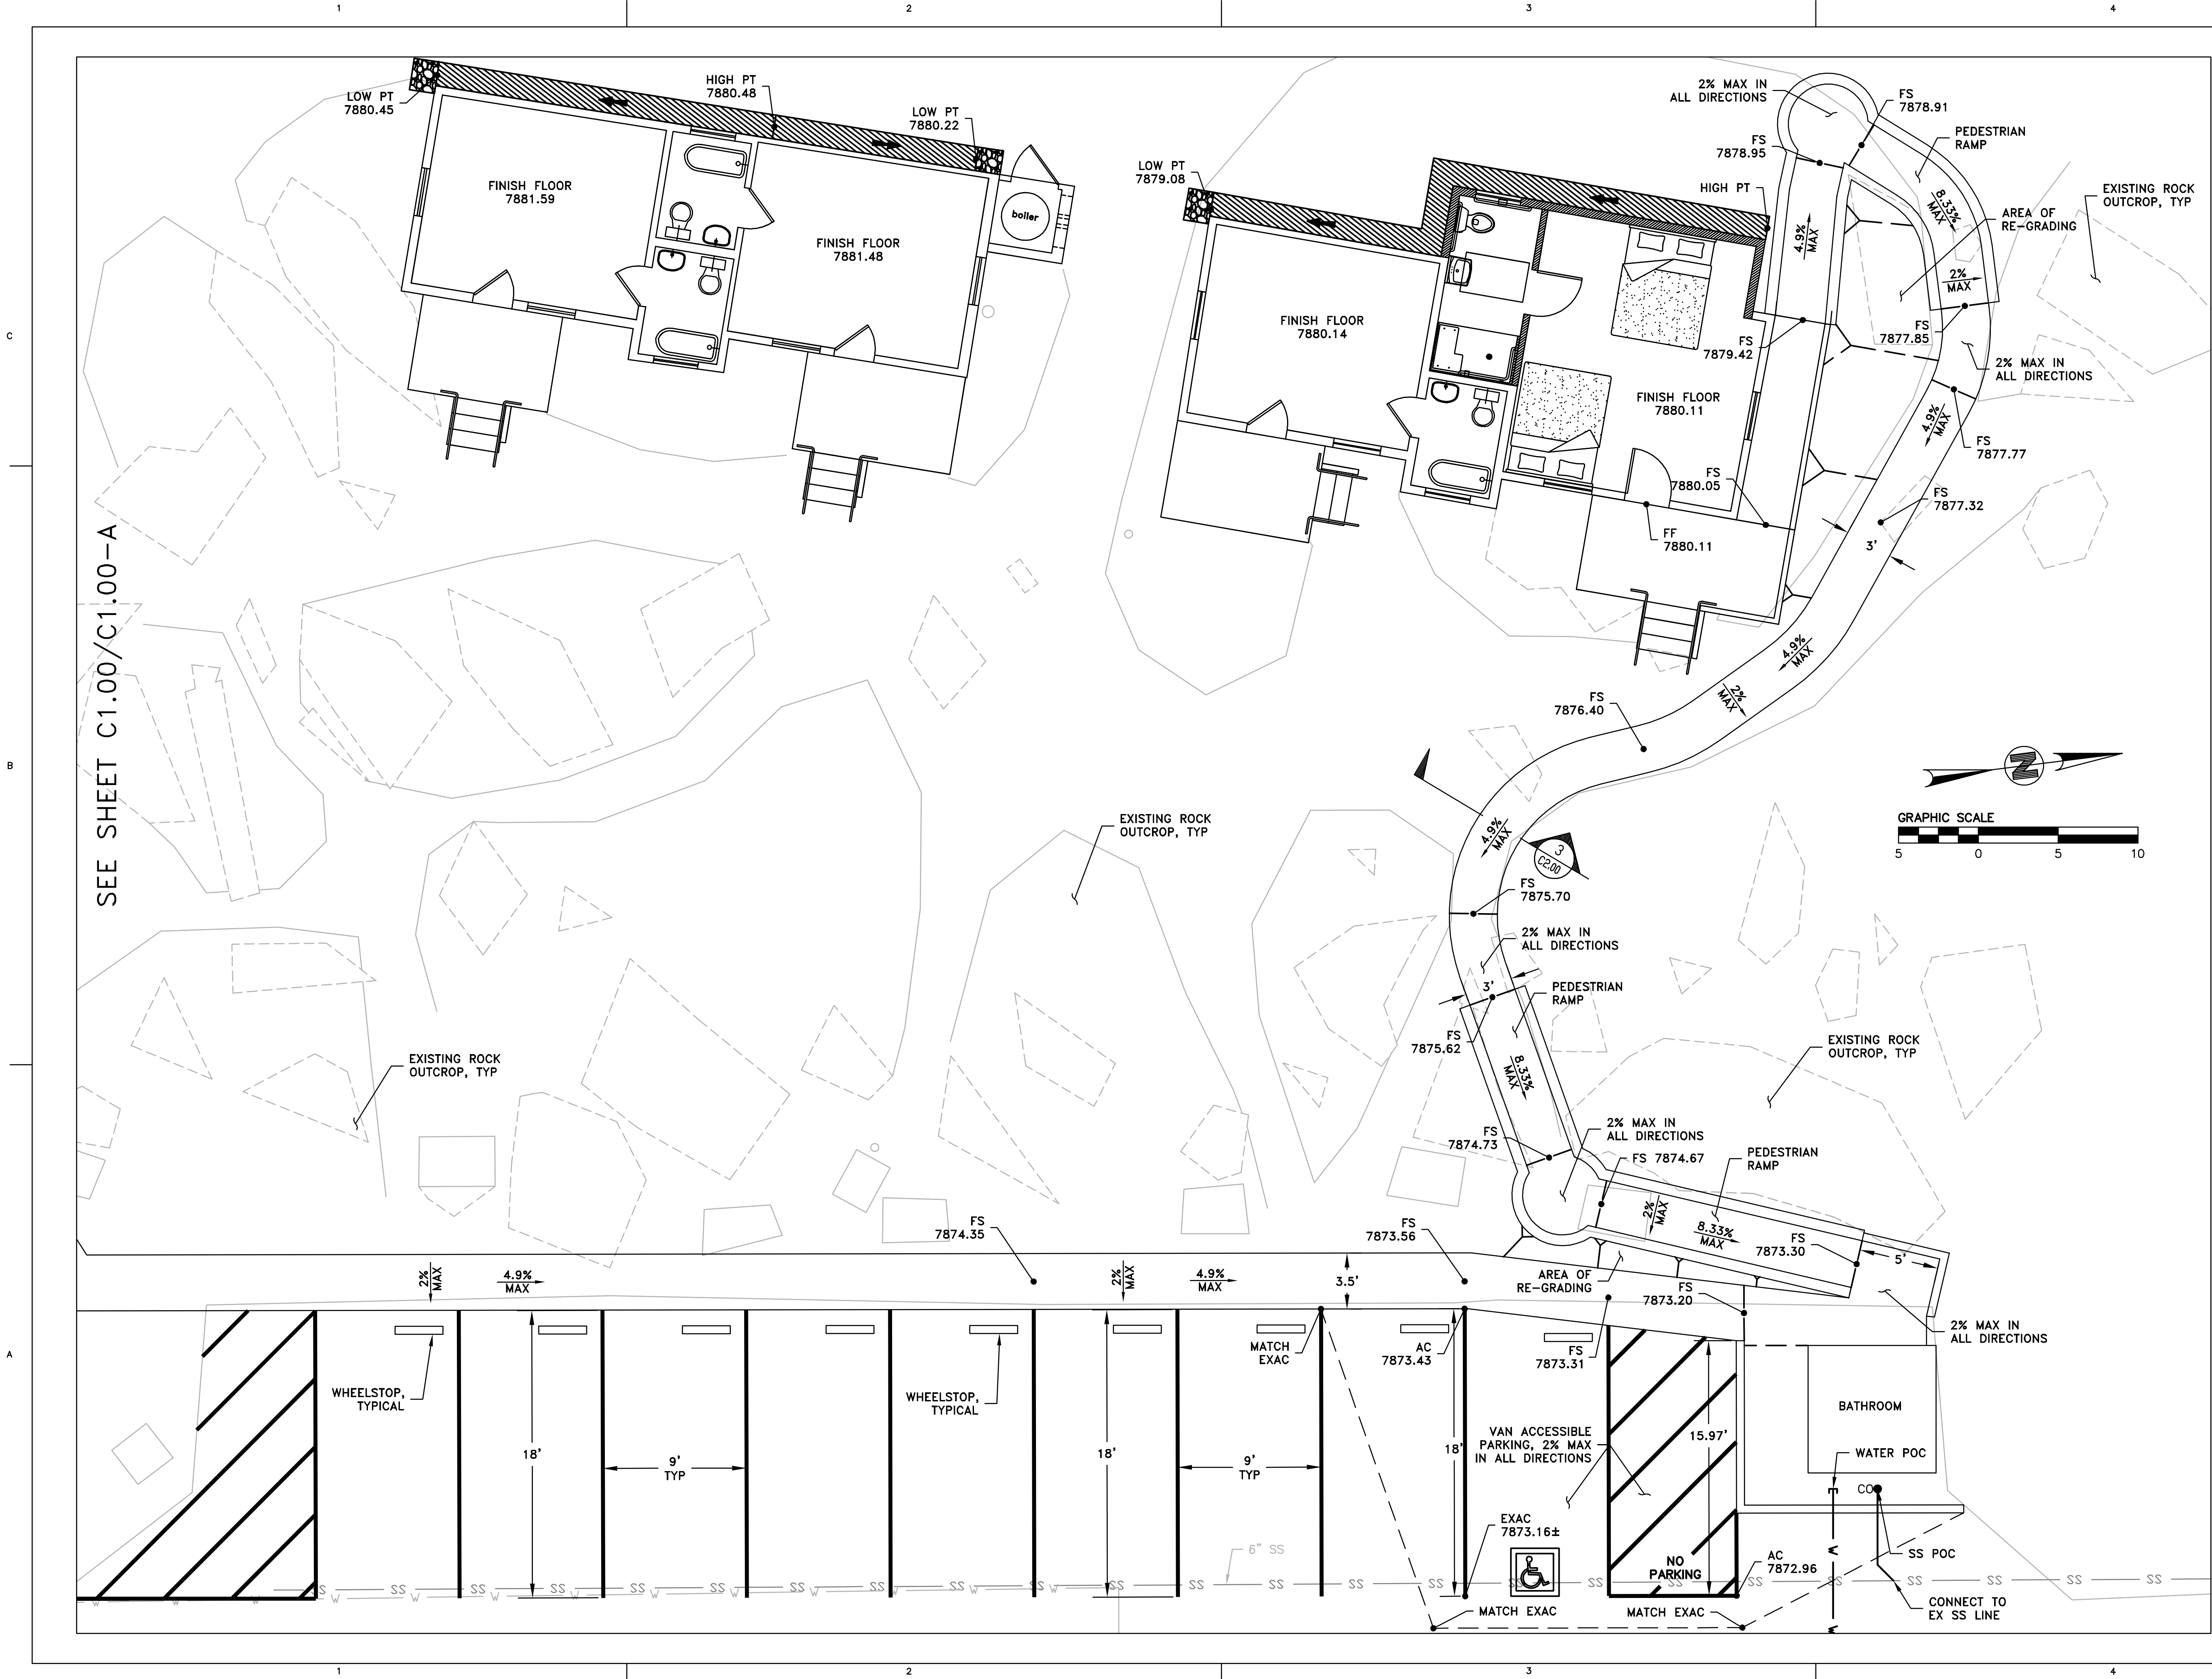

SEE SHEET C1.00/C1.00-A

PROJECT TITLE

WHITE WOLF LODGE
AND CABIN
REHABILITATION
YOSEMITE NATIONAL PARK, CA

CLIENT:
DELAWARE NORTH CORPORATION
P.O. BOX 578
9032 VILLAGE DRIVE
YOSEMITE NATIONAL PARK, CA 95389

ARCHITECT

PAGE & TURNBULL

1000 SANSOME STREET, SUITE 200
SAN FRANCISCO, CA 94111
T: 415.362.5154 F: 415.362.5560
www.page-turnbull.com

CONSULTANT



980 9TH STREET, SUITE 1770
SACRAMENTO, CA 95814
T: 916.556.5800 F: 916.556.5899
www.BKF.com

SEAL & SIGNATURE



ISSUE

50% SCHEMATIC DESIGN 01.14.11


SHEET TITLE

SITE IMPROVEMENTS

01.14.11
PRINT DATE
AS SHOWN
SCALE
SH
DRAWN BY
JTM
CHECKED BY
20108056-10
JOB NO.

C1.01

10140
COPYRIGHT PAGE & TURNBULL, INC
2010

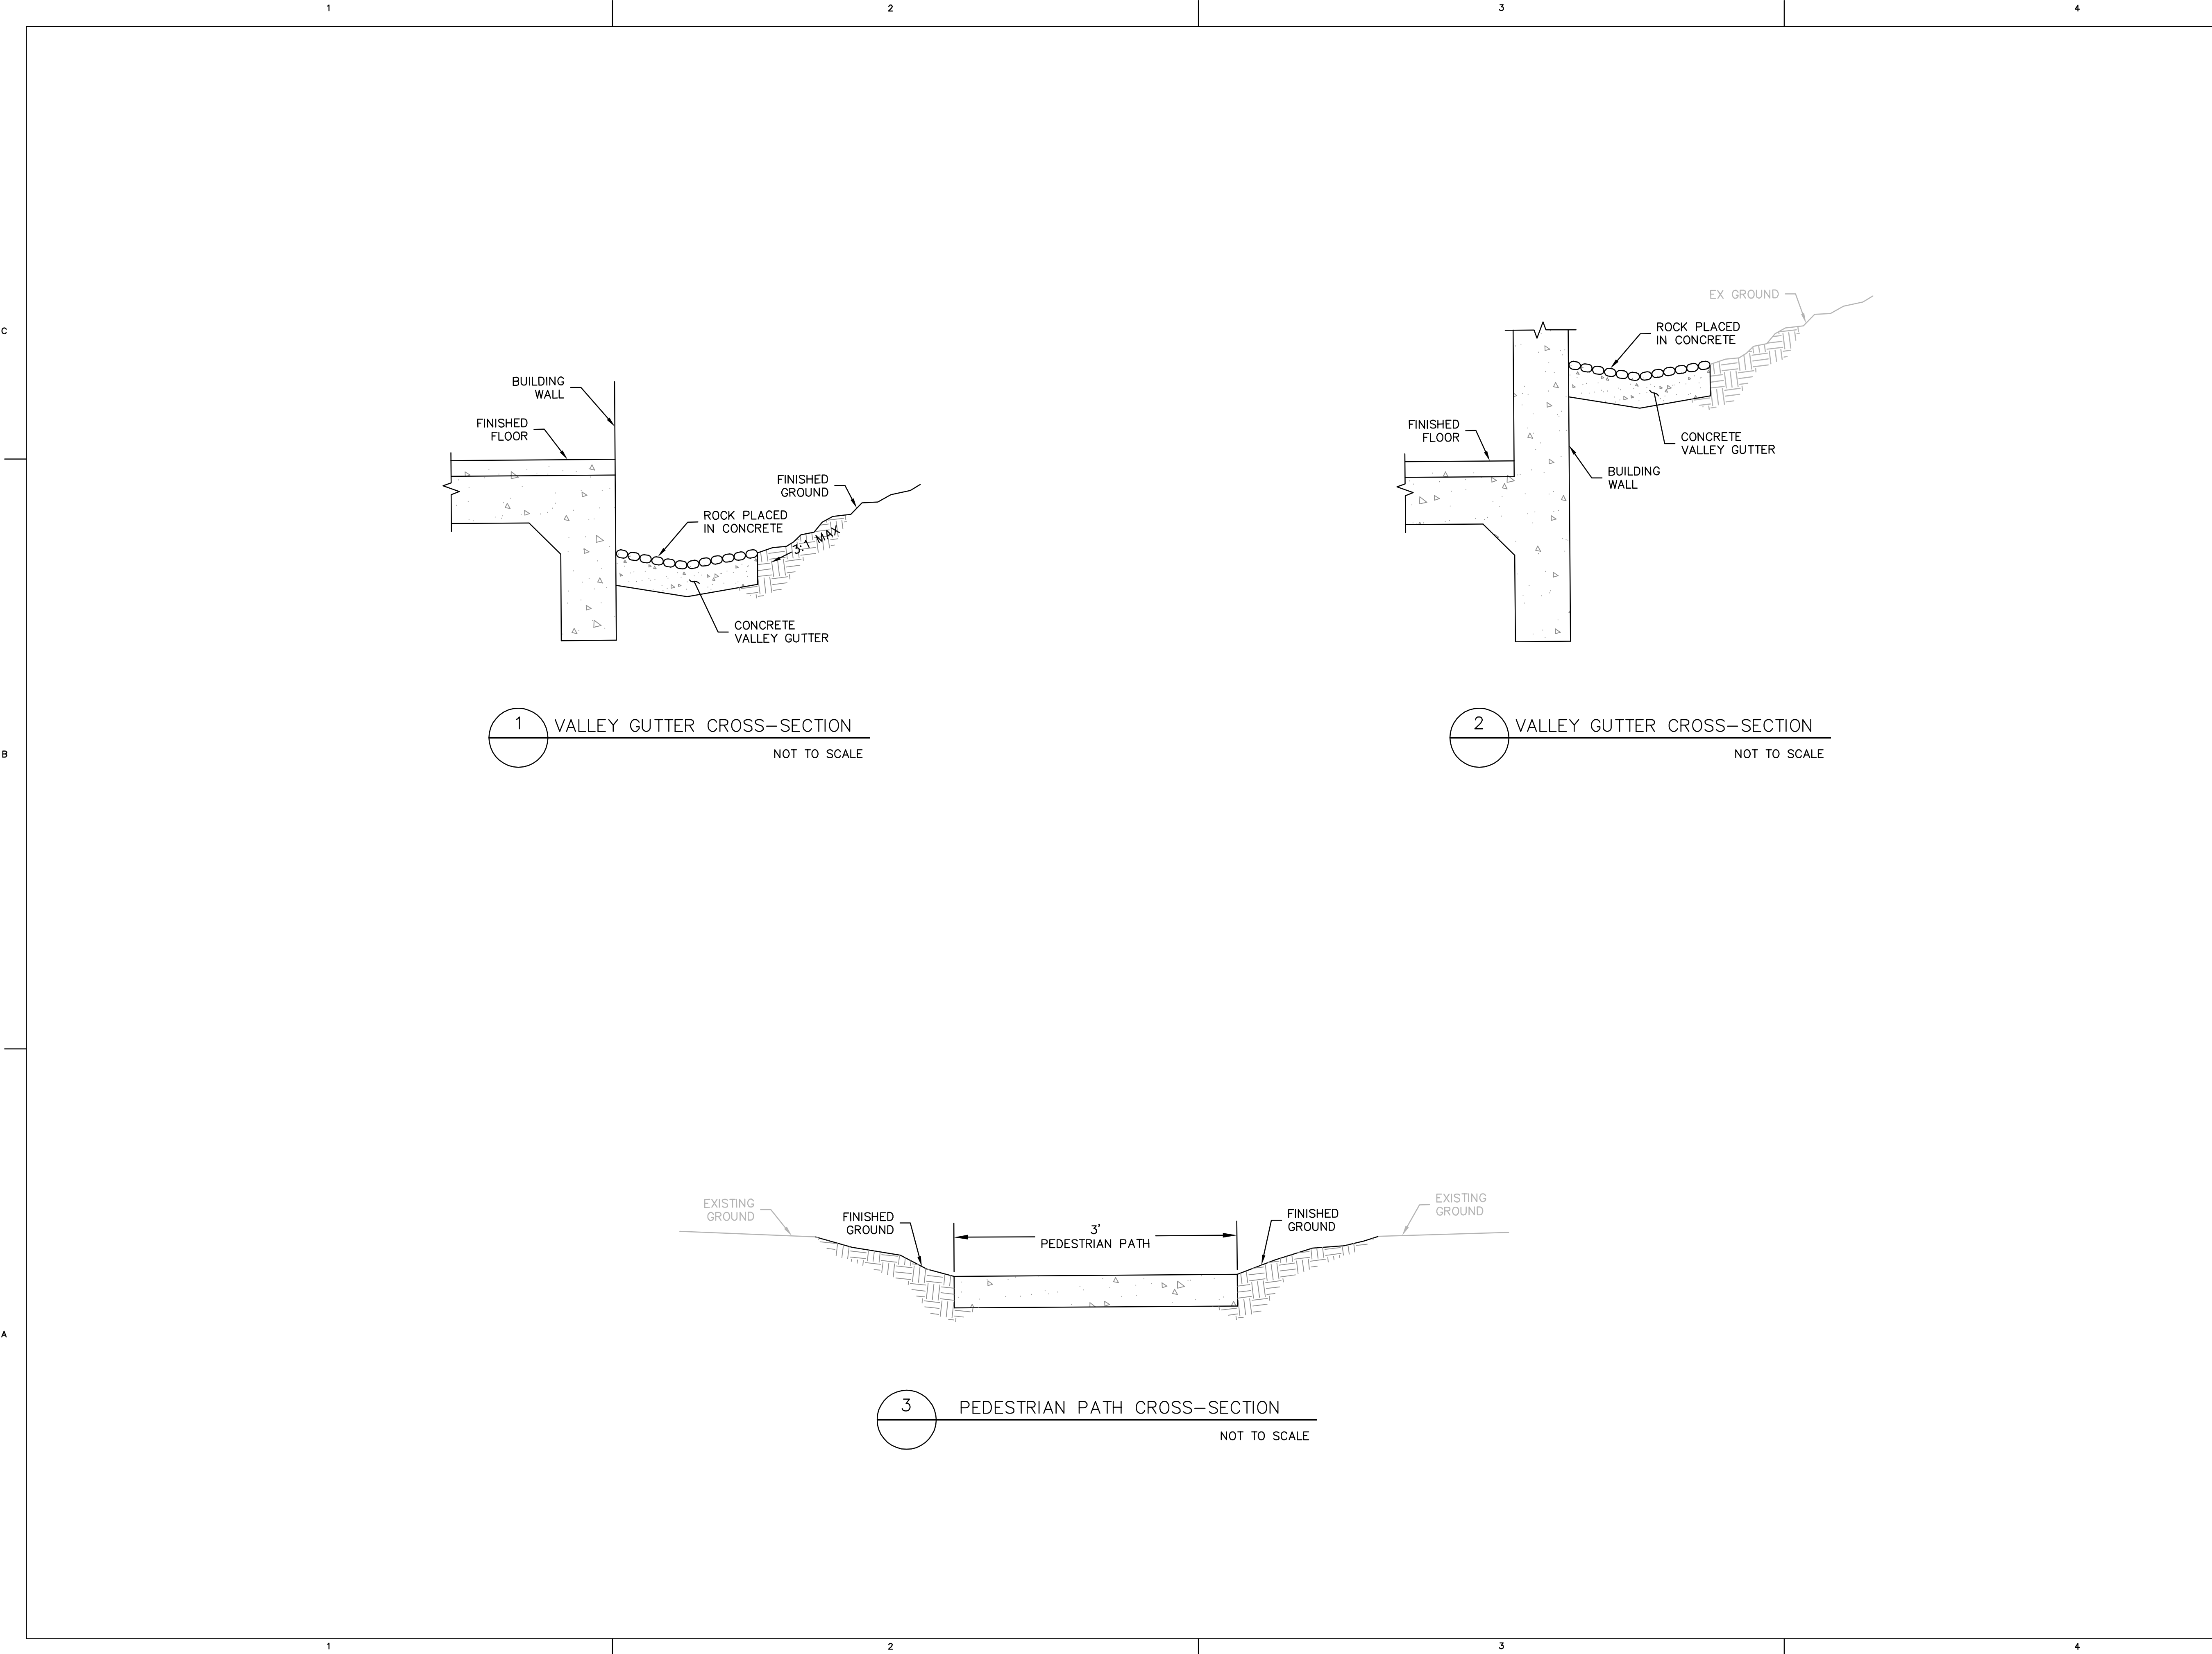

PROJECT TITLE

WHITE WOLF LODGE
AND CABIN
REHABILITATION
YOSEMITE NATIONAL PARK, CA

CLIENT:
DELAWARE NORTH CORPORATION
P.O. BOX 578
9032 VILLAGE DRIVE
YOSEMITE NATIONAL PARK, CA 95389

ARCHITECT


PAGE & TURNBULL

1000 SANSOME STREET, SUITE 200
SAN FRANCISCO, CA 94111
T: 415.362.5154 F: 415.362.5560
www.page-turnbull.com

CONSULTANT

BKF
ENGINEERS / SURVEYORS / PLANNERS
980 9TH STREET, SUITE 1770
SACRAMENTO, CA 95814
T: 916.556.5800 F: 916.556.5899
www.BKF.com

SEAL & SIGNATURE

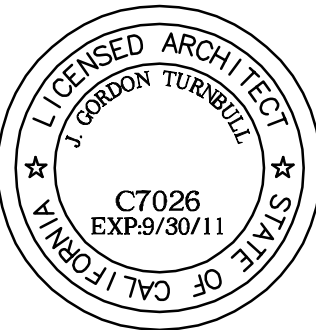

ISSUE

50% SCHEMATIC DESIGN 01.14.11


SHEET TITLE

CROSS-SECTIONS

01.14.11
PRINT DATE
AS SHOWN
SCALE
SH
DRAWN BY
JTM
CHECKED BY
20108056-10
JOB NO.

C2.00

10140
COPYRIGHT PAGE & TURNBULL, INC
2010

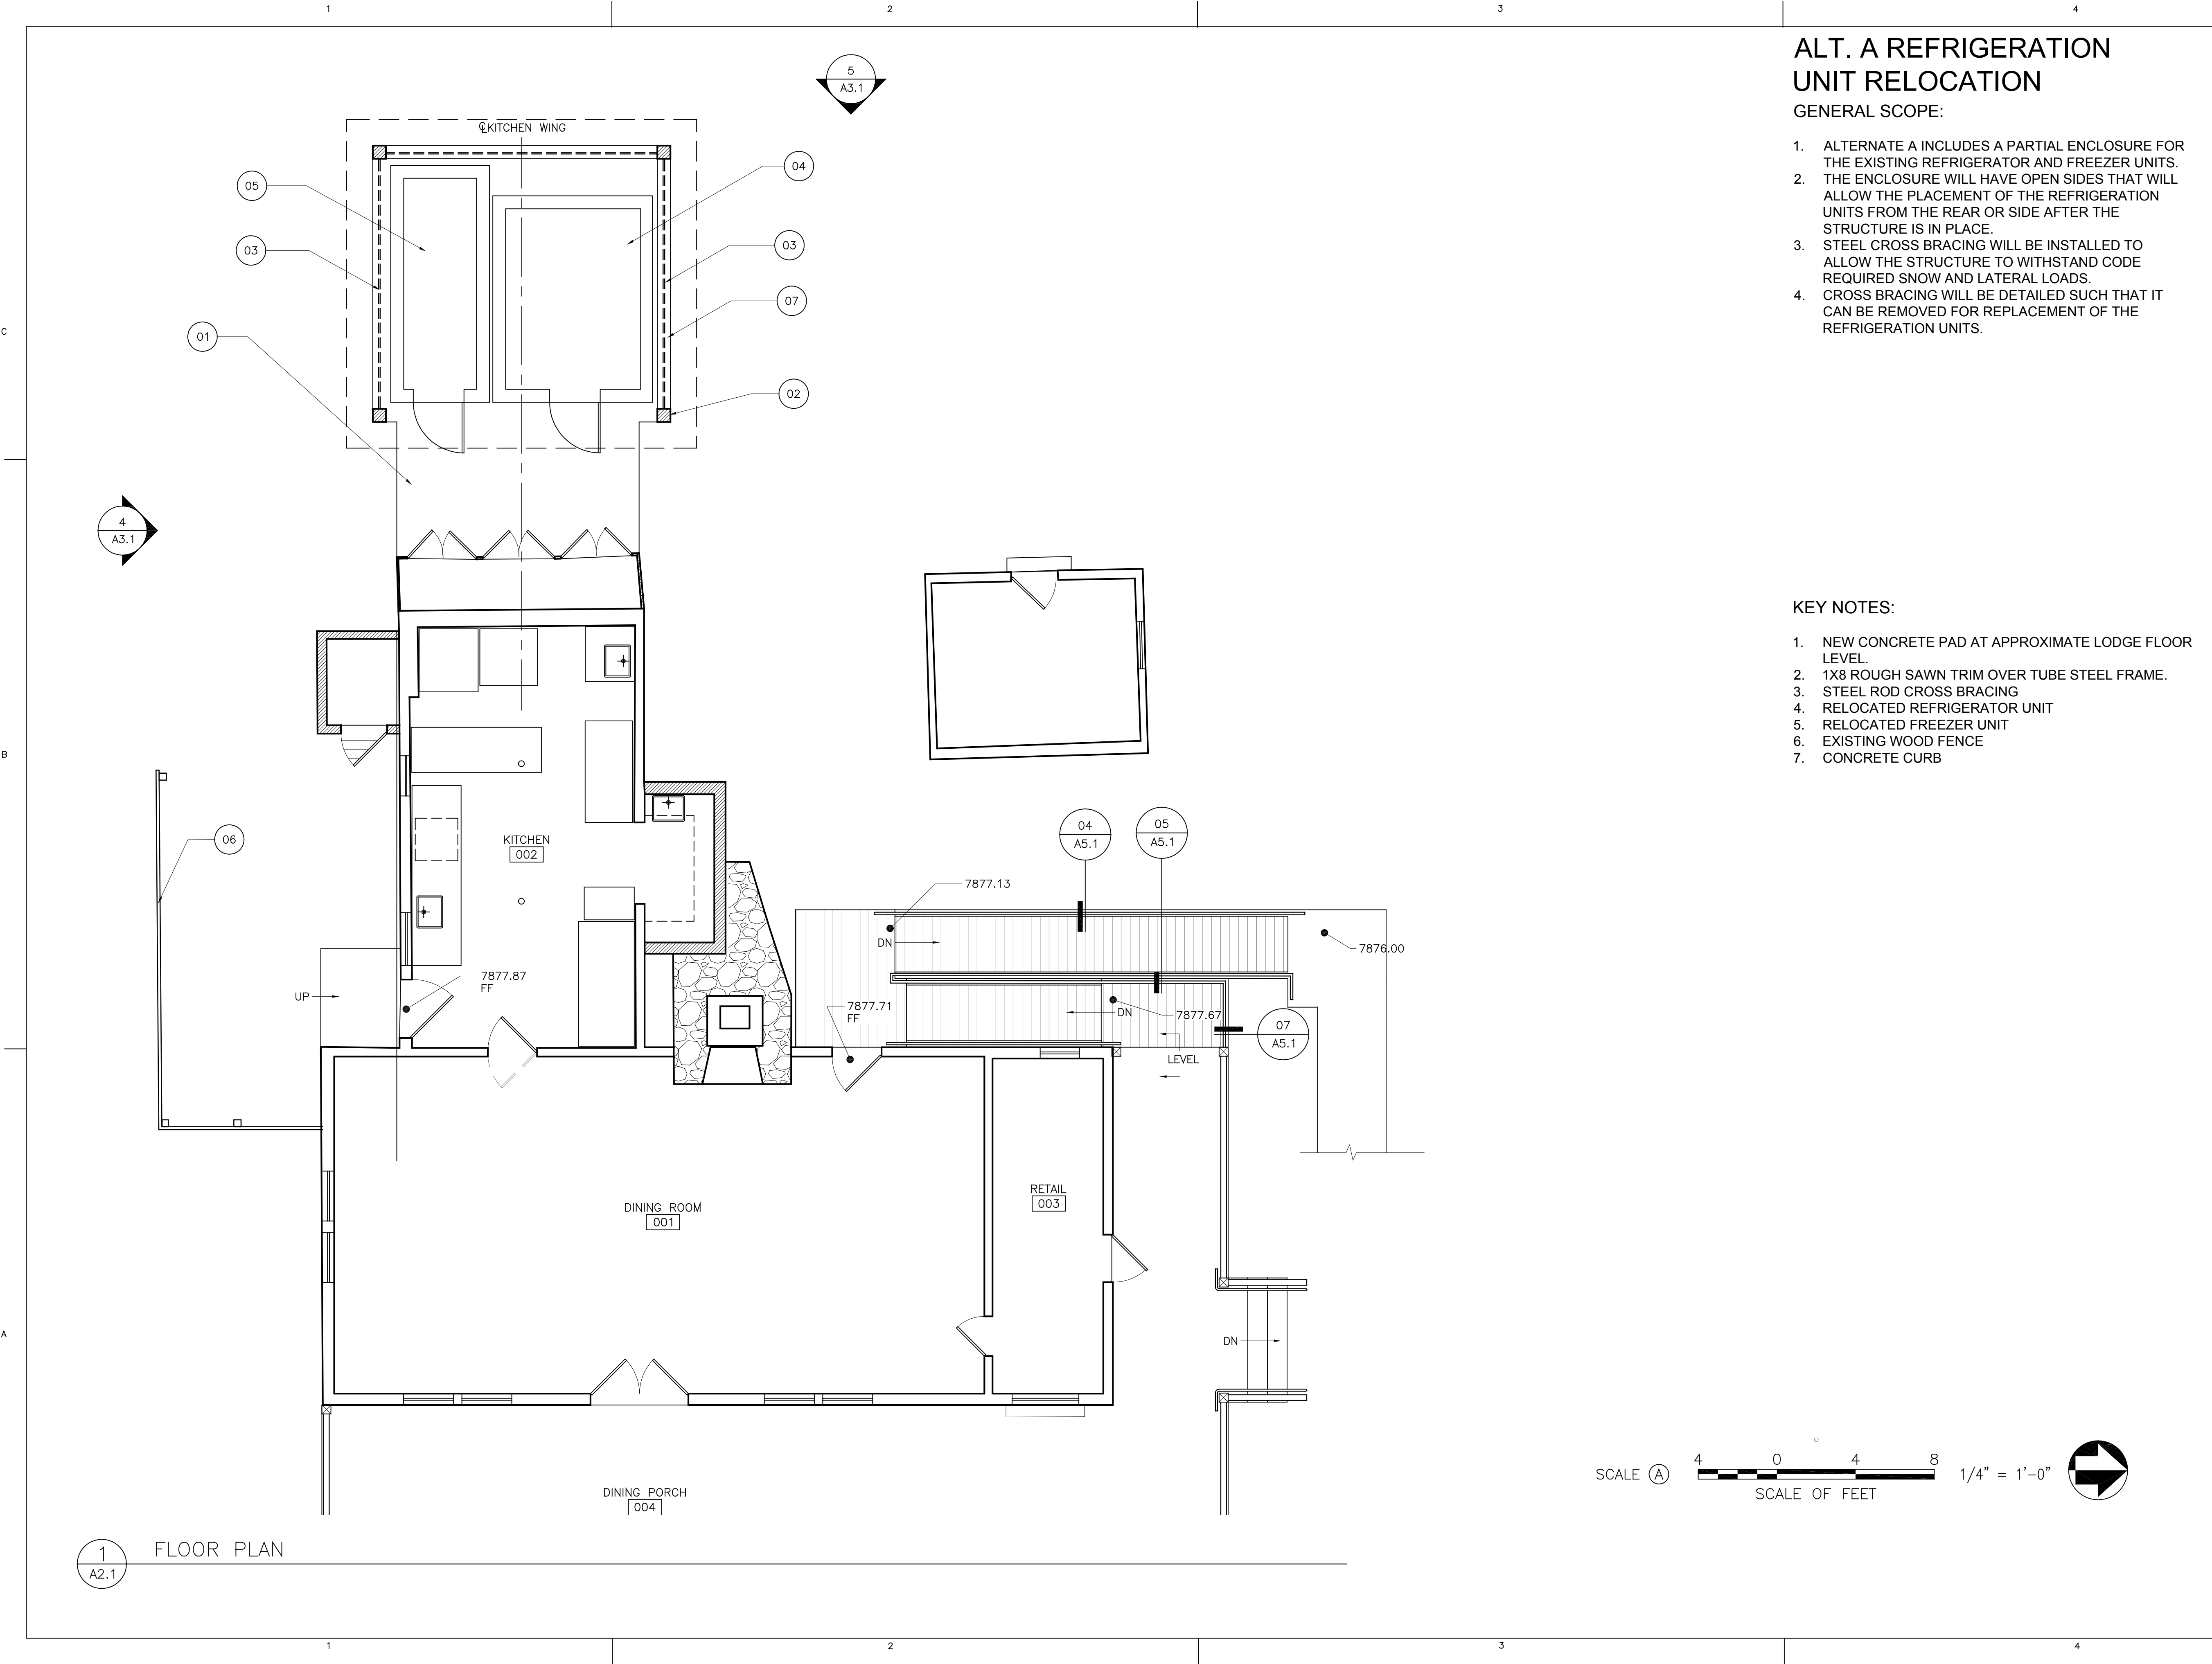

ALT. A REFRIGERATION
UNIT RELOCATION

GENERAL SCOPE:

1. ALTERNATE A INCLUDES A PARTIAL ENCLOSURE FOR THE EXISTING REFRIGERATOR AND FREEZER UNITS.
2. THE ENCLOSURE WILL HAVE OPEN SIDES THAT WILL ALLOW THE PLACEMENT OF THE REFRIGERATION UNITS FROM THE REAR OR SIDE AFTER THE STRUCTURE IS IN PLACE.
3. STEEL CROSS BRACING WILL BE INSTALLED TO ALLOW THE STRUCTURE TO WITHSTAND CODE REQUIRED SNOW AND LATERAL LOADS.
4. CROSS BRACING WILL BE DETAILED SUCH THAT IT CAN BE REMOVED FOR REPLACEMENT OF THE REFRIGERATION UNITS.

KEY NOTES:

1. NEW CONCRETE PAD AT APPROXIMATE LODGE FLOOR LEVEL.
2. 1X8 ROUGH SAWN TRIM OVER TUBE STEEL FRAME.
3. STEEL ROD CROSS BRACING
4. RELOCATED REFRIGERATOR UNIT
5. RELOCATED FREEZER UNIT
6. EXISTING WOOD FENCE
7. CONCRETE CURB

PROJECT TITLE

WHITE WOLF LODGE
AND CABIN
REHABILITATION

YOSEMITE NATIONAL PARK, CA

CLIENT:
DELAWARE NORTH CORPORATION
P.O. BOX 578
9032 VILLAGE DRIVE
YOSEMITE NATIONAL PARK, CA 95389


ARCHITECT

PAGE & TURNBULL

1000 SANSOME STREET, SUITE 200
SAN FRANCISCO, CA 94111
T: 415.362.5154 F: 415.362.5560
www.page-turnbull.com

CONSULTANT

SEAL & SIGNATURE

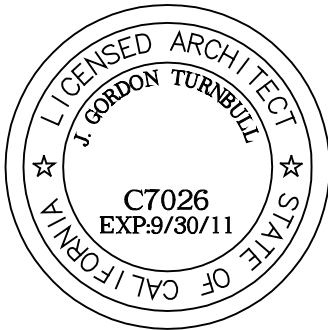

ISSUE

50% SCHEMATIC DESIGN 01.14.11

SHEET TITLE

MAIN LODGE FLOOR PLAN
ALT. A

PRINT DATE

2/15/2011

SCALE

DRAWN BY


CHECKED BY

JOB NO.

10140


COPYRIGHT PAGE & TURNBULL, INC
2010

A2.1
ALT. A

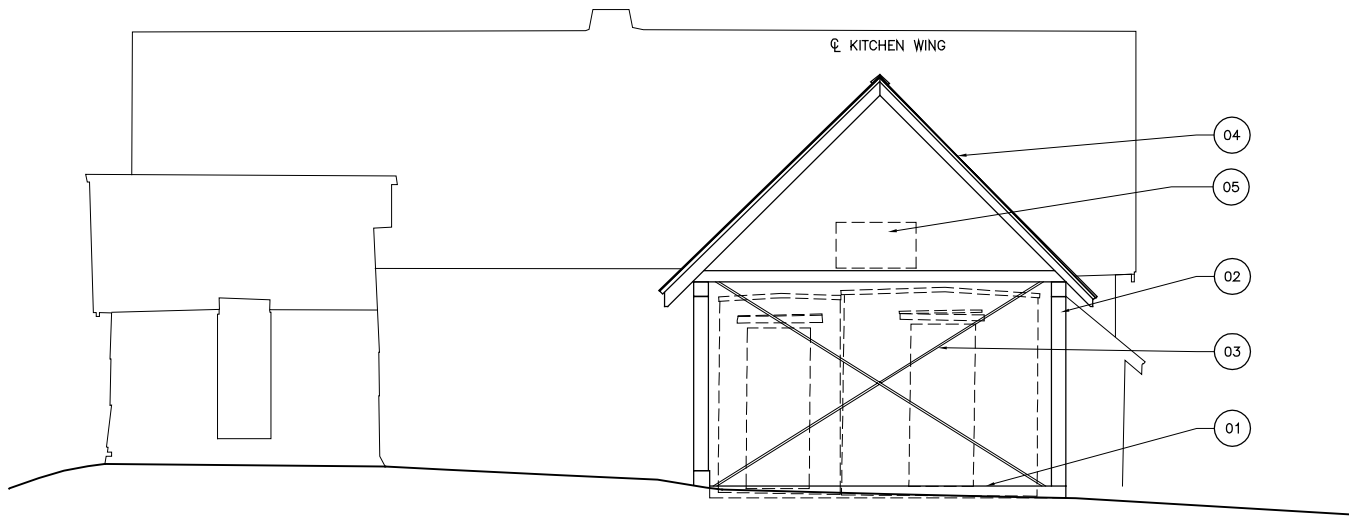

5
A3.1

EXTERIOR ELEVATION – WEST

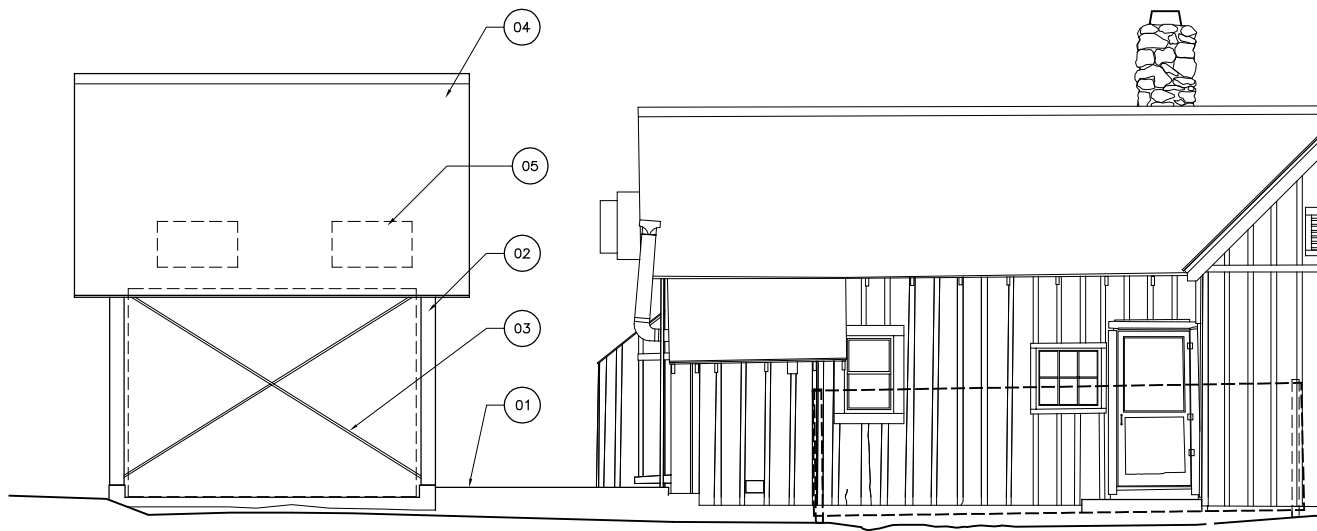

4
A3.1

EXTERIOR ELEVATION – SOUTH



3
A3.1

VIEW FROM WEST



2
A3.1

VIEW FROM SOUTH WEST



1
A3.1

VIEW FROM SOUTH

ALT. A REFRIGERATION UNIT RELOCATION

GENERAL SCOPE:

1. ALTERNATE A INCLUDES A PARTIAL ENCLOSURE FOR THE EXISTING REFRIGERATOR AND FREEZER UNITS. THE ENCLOSURE WILL HAVE OPEN SIDES THAT WILL ALLOW THE PLACEMENT OF THE REFRIGERATION UNITS FROM THE REAR OR SIDE AFTER THE STRUCTURE IS IN PLACE.
2. STEEL CROSS BRACING WILL BE INSTALLED TO ALLOW THE STRUCTURE TO WITHSTAND CODE REQUIRED SNOW AND LATERAL LOADS.
3. CROSS BRACING WILL BE DETAILED SUCH THAT IT CAN BE REMOVED FOR REPLACEMENT OF THE REFRIGERATION UNITS.

KEY NOTES:

1. NEW CONCRETE PAD AT APPROXIMATE LODGE FLOOR LEVEL.
2. 1X8 ROUGH SAWN TRIM OVER STEEL TUBE FRAME.
3. STEEL ROD CROSS BRACING
4. WOOD SHINGLE ROOF
5. RELOCATED CONDENSER UNITS SET ON CEILING RAFTERS WITH SUFFICIENT CLEARANCE FOR SIDE VENTILATION.

PROJECT TITLE

WHITE WOLF LODGE AND CABIN REHABILITATION

YOSEMITE NATIONAL PARK, CA

CLIENT:
DELAWARE NORTH CORPORATION
P.O. BOX 578
9032 VILLAGE DRIVE
YOSEMITE NATIONAL PARK, CA 95389

ARCHITECT

PAGE & TURNBULL

1000 SANSOME STREET, SUITE 200
SAN FRANCISCO, CA 94111
T: 415.362.5154 F: 415.362.5560
www.page-turnbull.com

CONSULTANT

SEAL & SIGNATURE



ISSUE

50% SCHEMATIC DESIGN 01.14.11

SHEET TITLE

MAIN LODGE EXTERIOR ELEVATIONS ALT. A

PRINT DATE
2/15/2011

SCALE

DRAWN BY

CHECKED BY

JOB NO. 10140

COPYRIGHT PAGE & TURNBULL, INC
2010

A3.1
ALT. A

PROJECT TITLE

WHITE WOLF LODGE
AND CABIN
REHABILITATION
YOSEMITE NATIONAL PARK, CA

CLIENT:
DELAWARE NORTH CORPORATION
P.O. BOX 578
9032 VILLAGE DRIVE
YOSEMITE NATIONAL PARK, CA 95389

ARCHITECT

PAGE & TURNBULL

1000 SANSOME STREET, SUITE 200
SAN FRANCISCO, CA 94111
T: 415.362.5154 F: 415.362.5560
www.page-turnbull.com


CONSULTANT

WJE ENGINEERS
ARCHITECTS
MATERIALS SCIENTISTS

Wiss, Janney, Elstner Associates, Inc.
2000 Powell Street, Suite 1650
Emeryville, California 94608
510.428.2907 tel | 510.428.0456 fax
www.wje.com

Headquarters & Laboratories : Northbrook, Illinois
Atlanta | Austin | Boston | Chicago | Cleveland | Dallas | Denver | Detroit
Honolulu | Houston | Los Angeles | Minneapolis | New Haven | New York
Princeton | San Francisco | Seattle | Washington, D.C.

SEAL & SIGNATURE

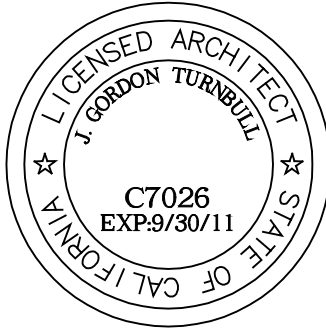

ISSUE


50% SCHEMATIC DESIGN	01.14.11
SCHEMATIC DESIGN ALTERNATIVES	02.15.11

SHEET TITLE


REFRIGERATOR BLDG
PLANS & DETAILS
ALT. A

PRINT DATE
SCALE 2/15/2011
DRAWN BY
CHECKED BY
JOB NO. 10140
COPYRIGHT PAGE & TURNBULL, INC
2010


S2.1
ALT. A

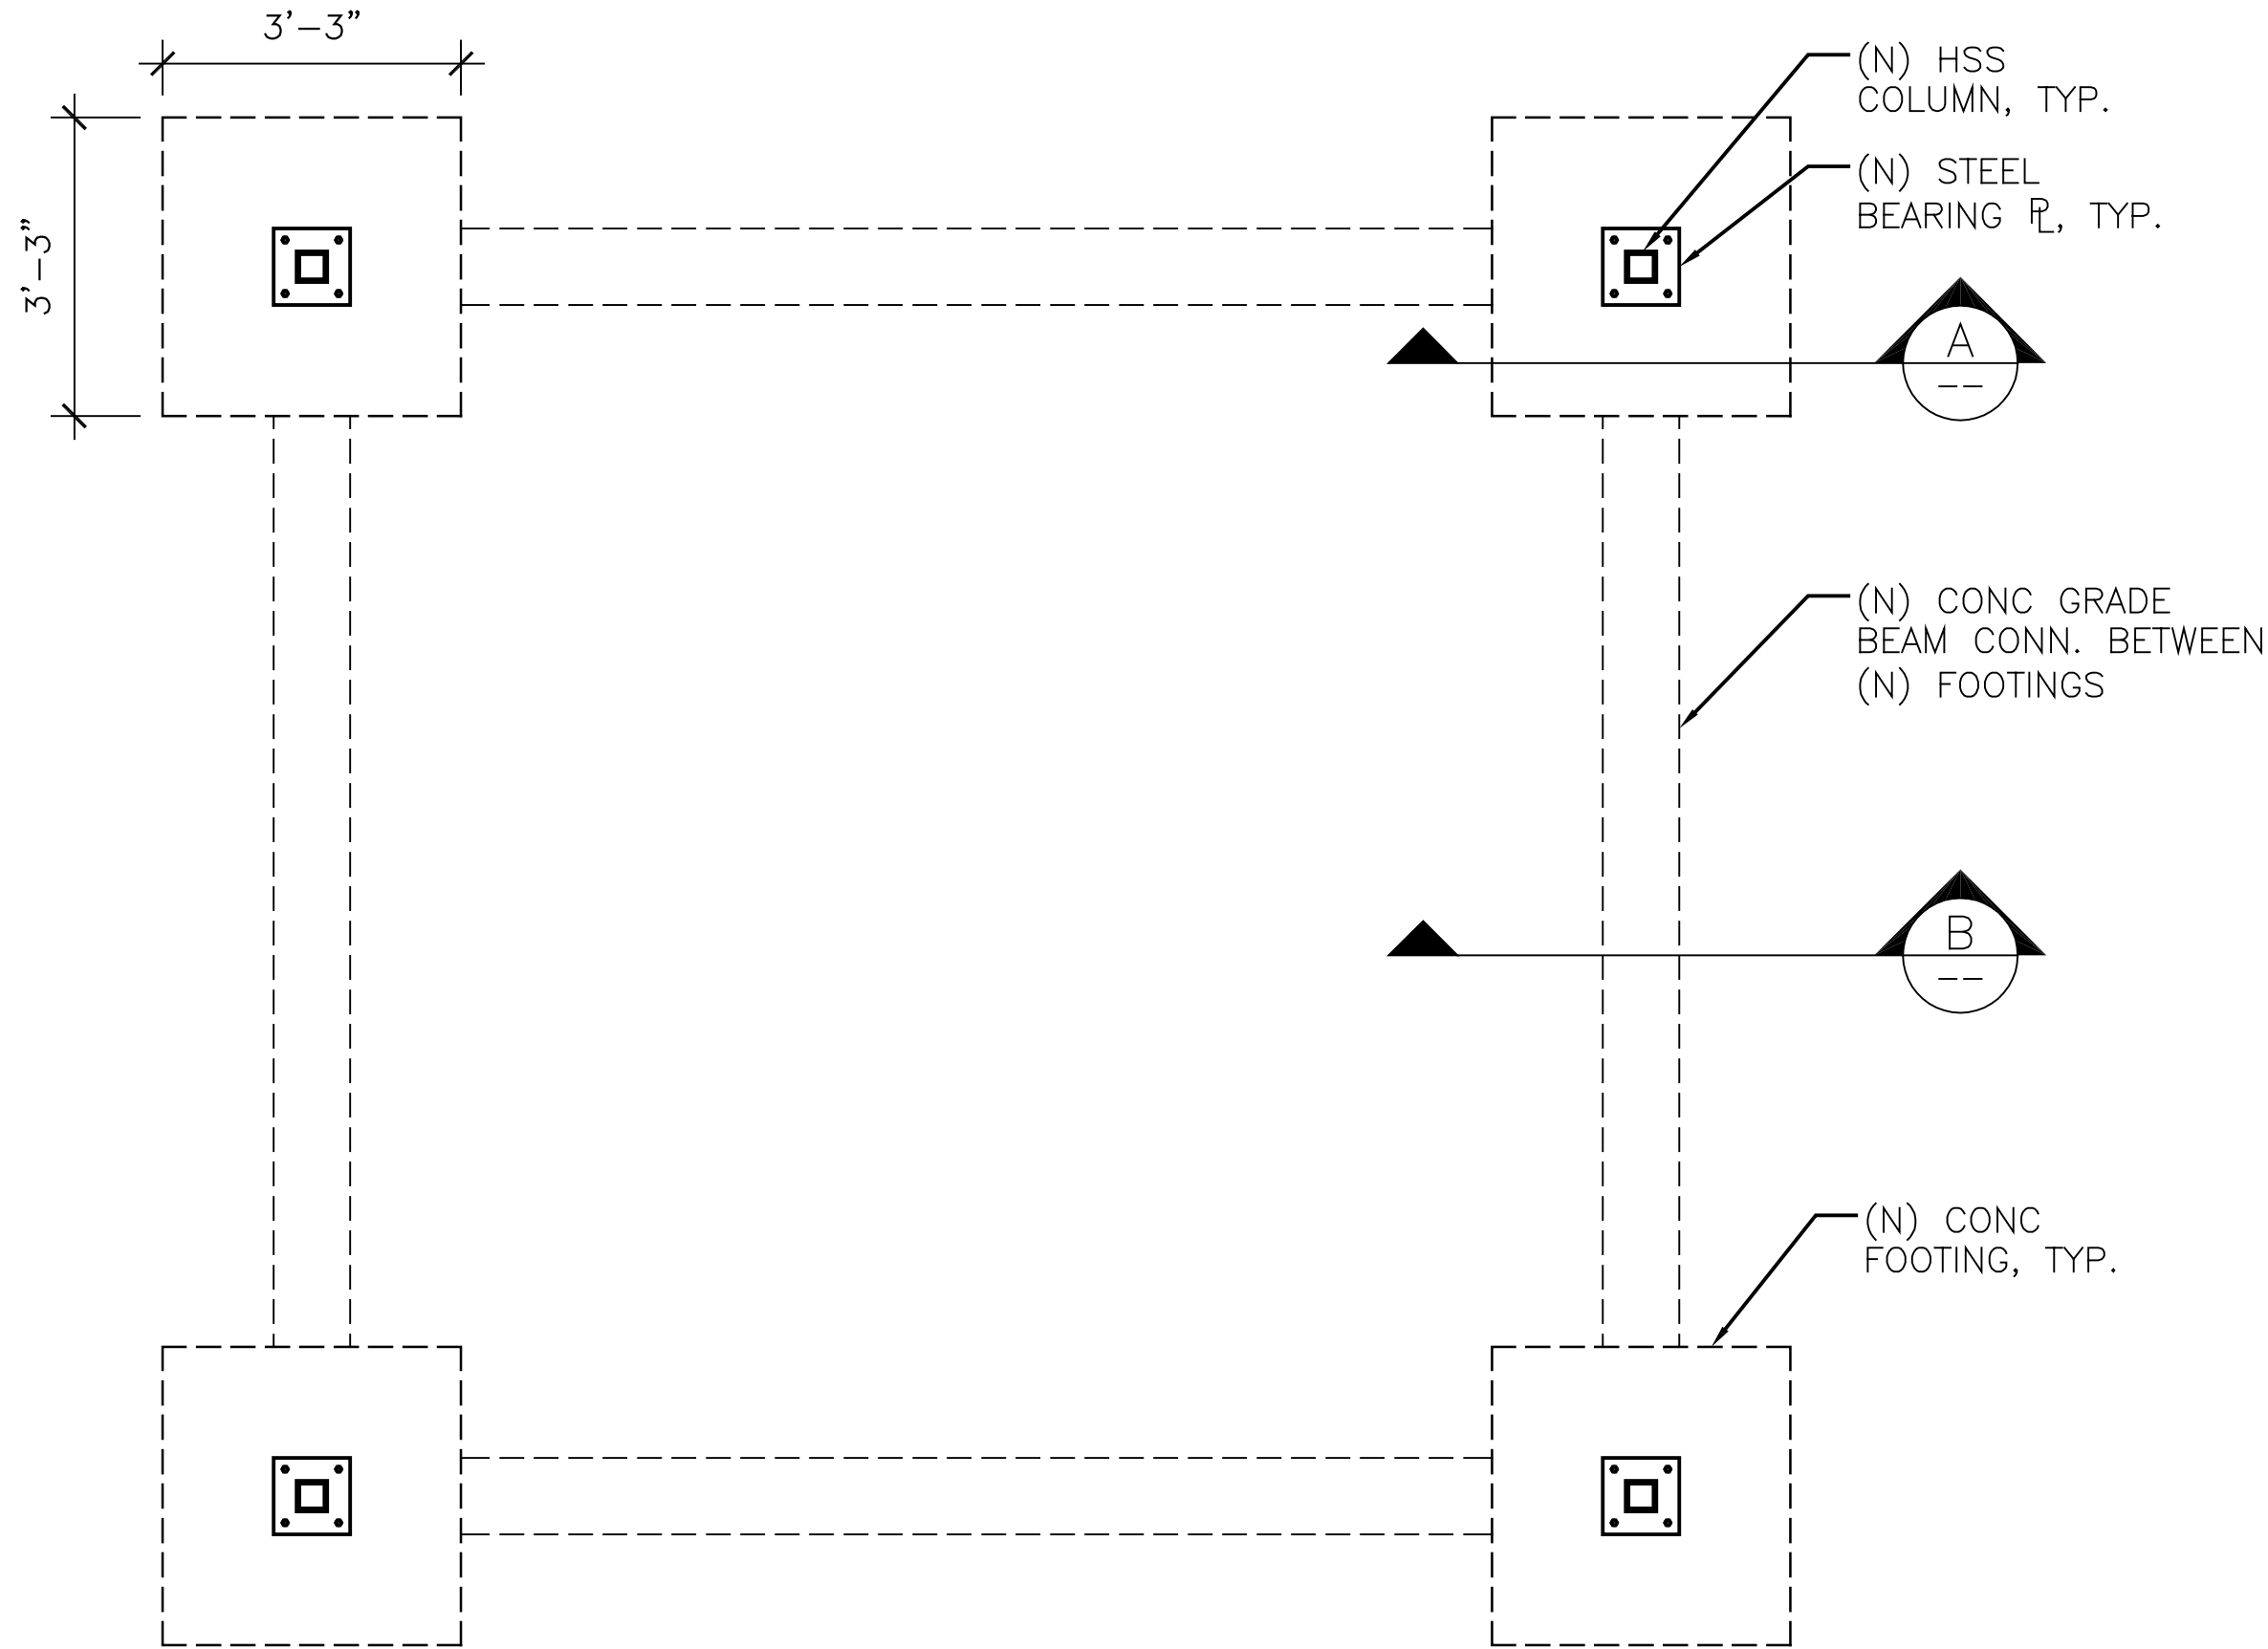


1 FOUNDATION PLAN
SCALE (A)

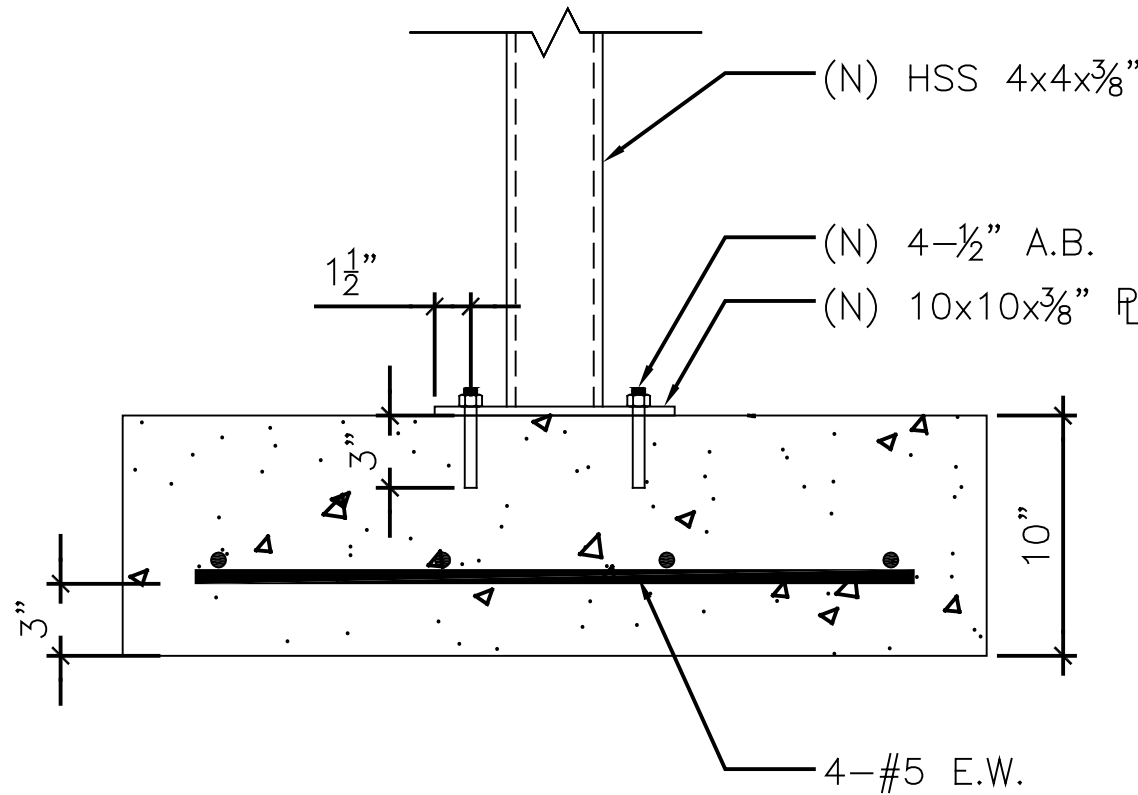


A FOOTING DETAIL
SCALE (B)

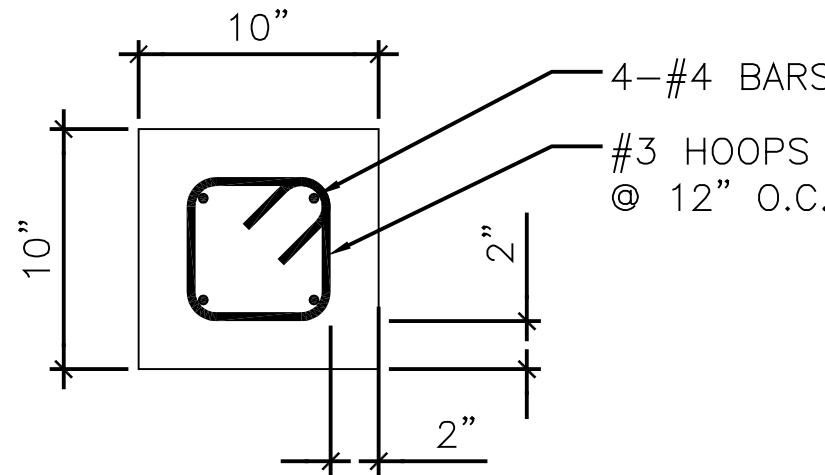



B SECTION THRU GRADE BEAM
SCALE (B)

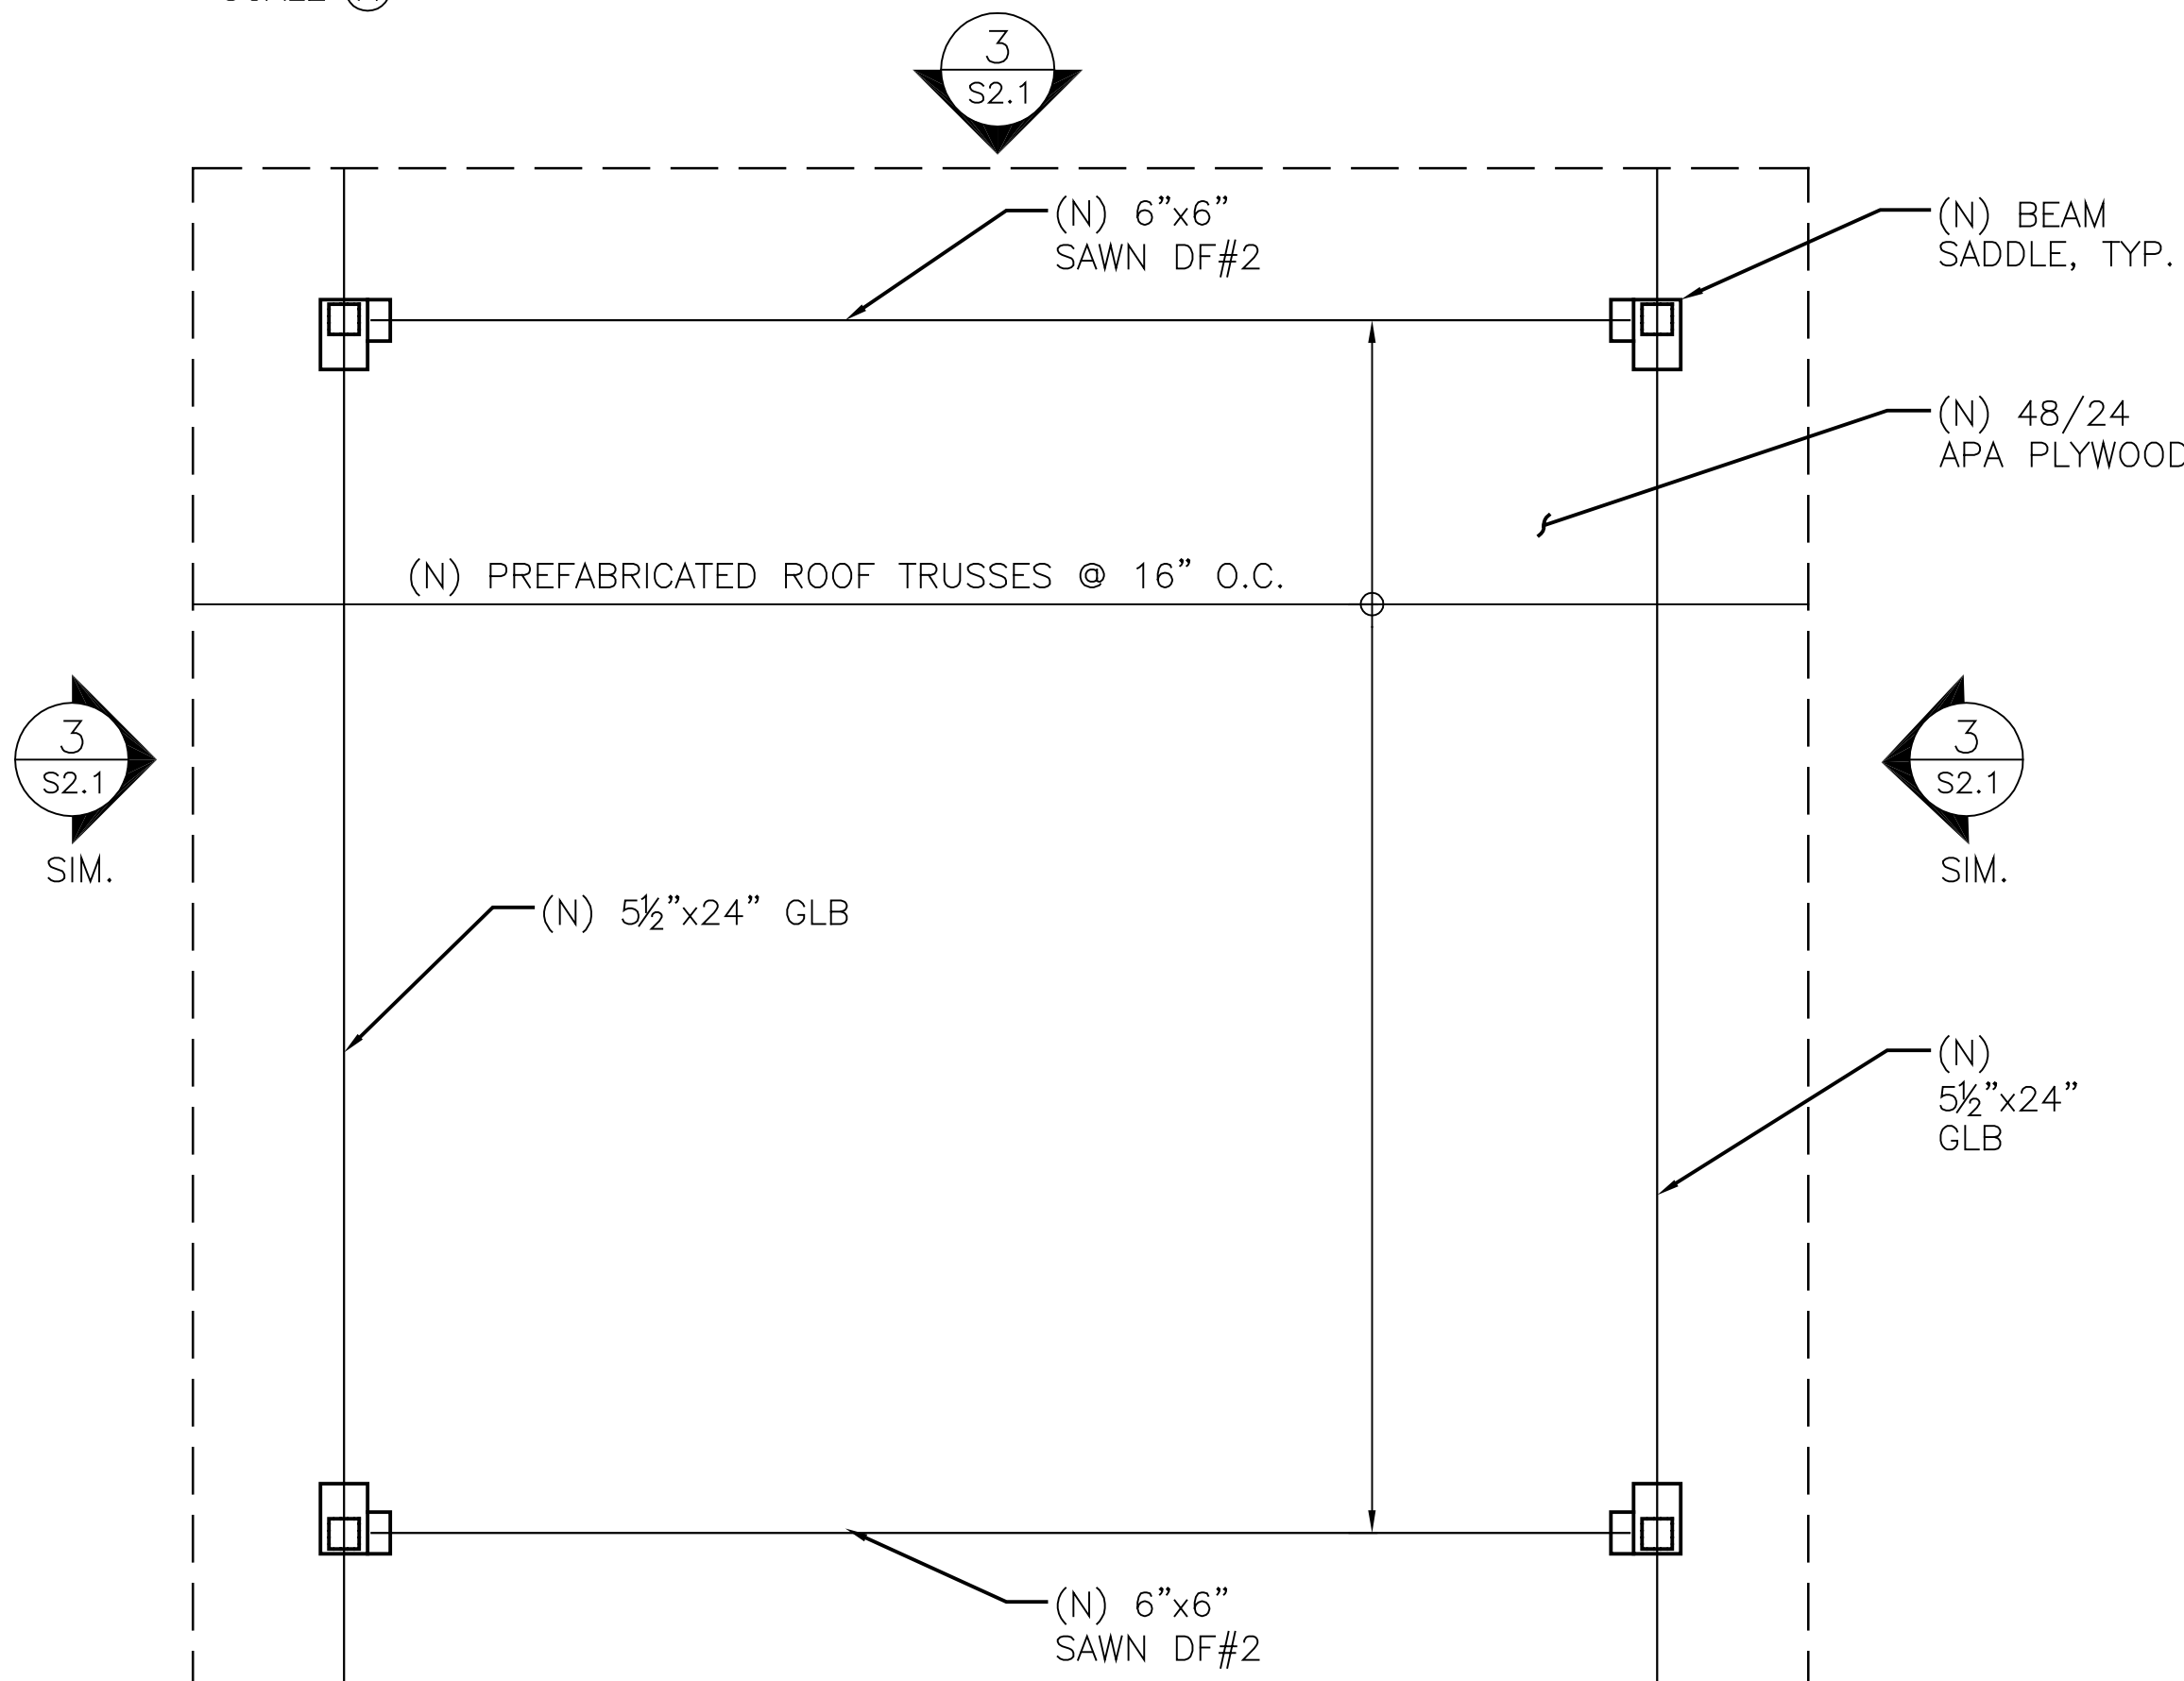


2 ROOF FRAMING PLAN
SCALE (A)

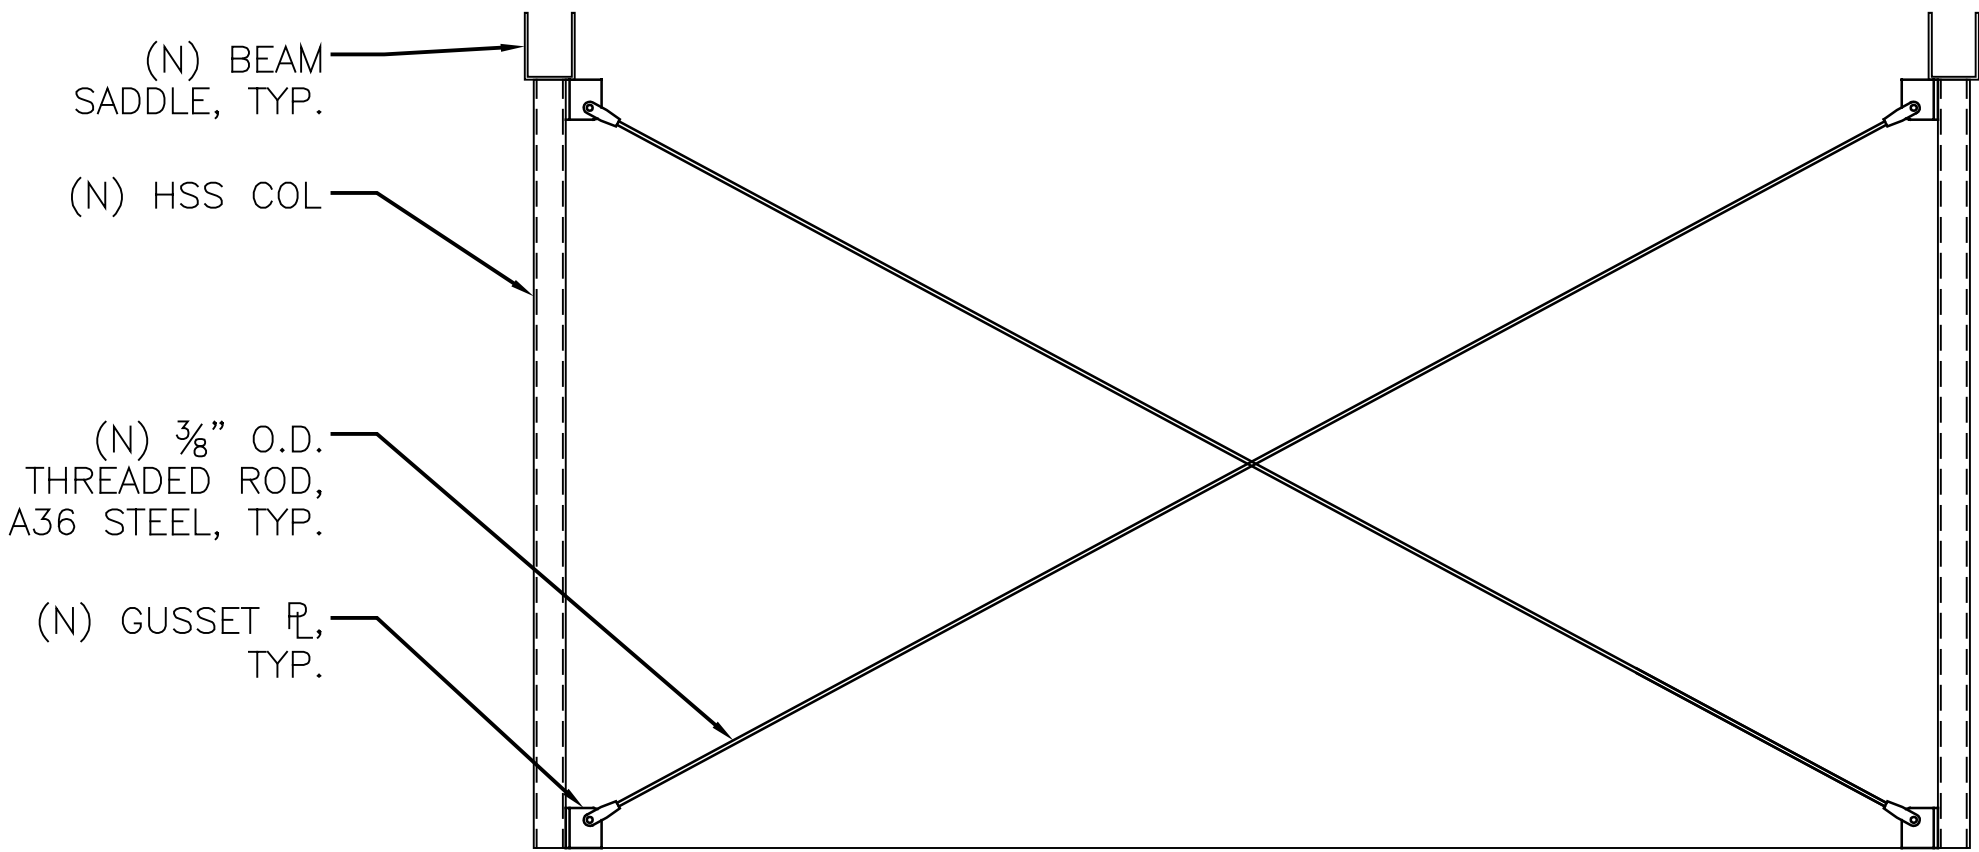

3 WEST ELEVATION
SCALE (B)

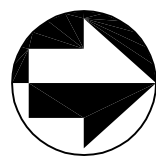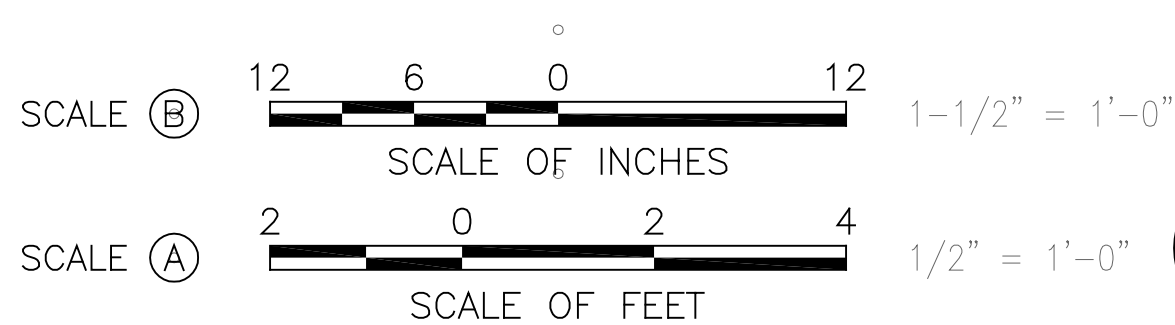

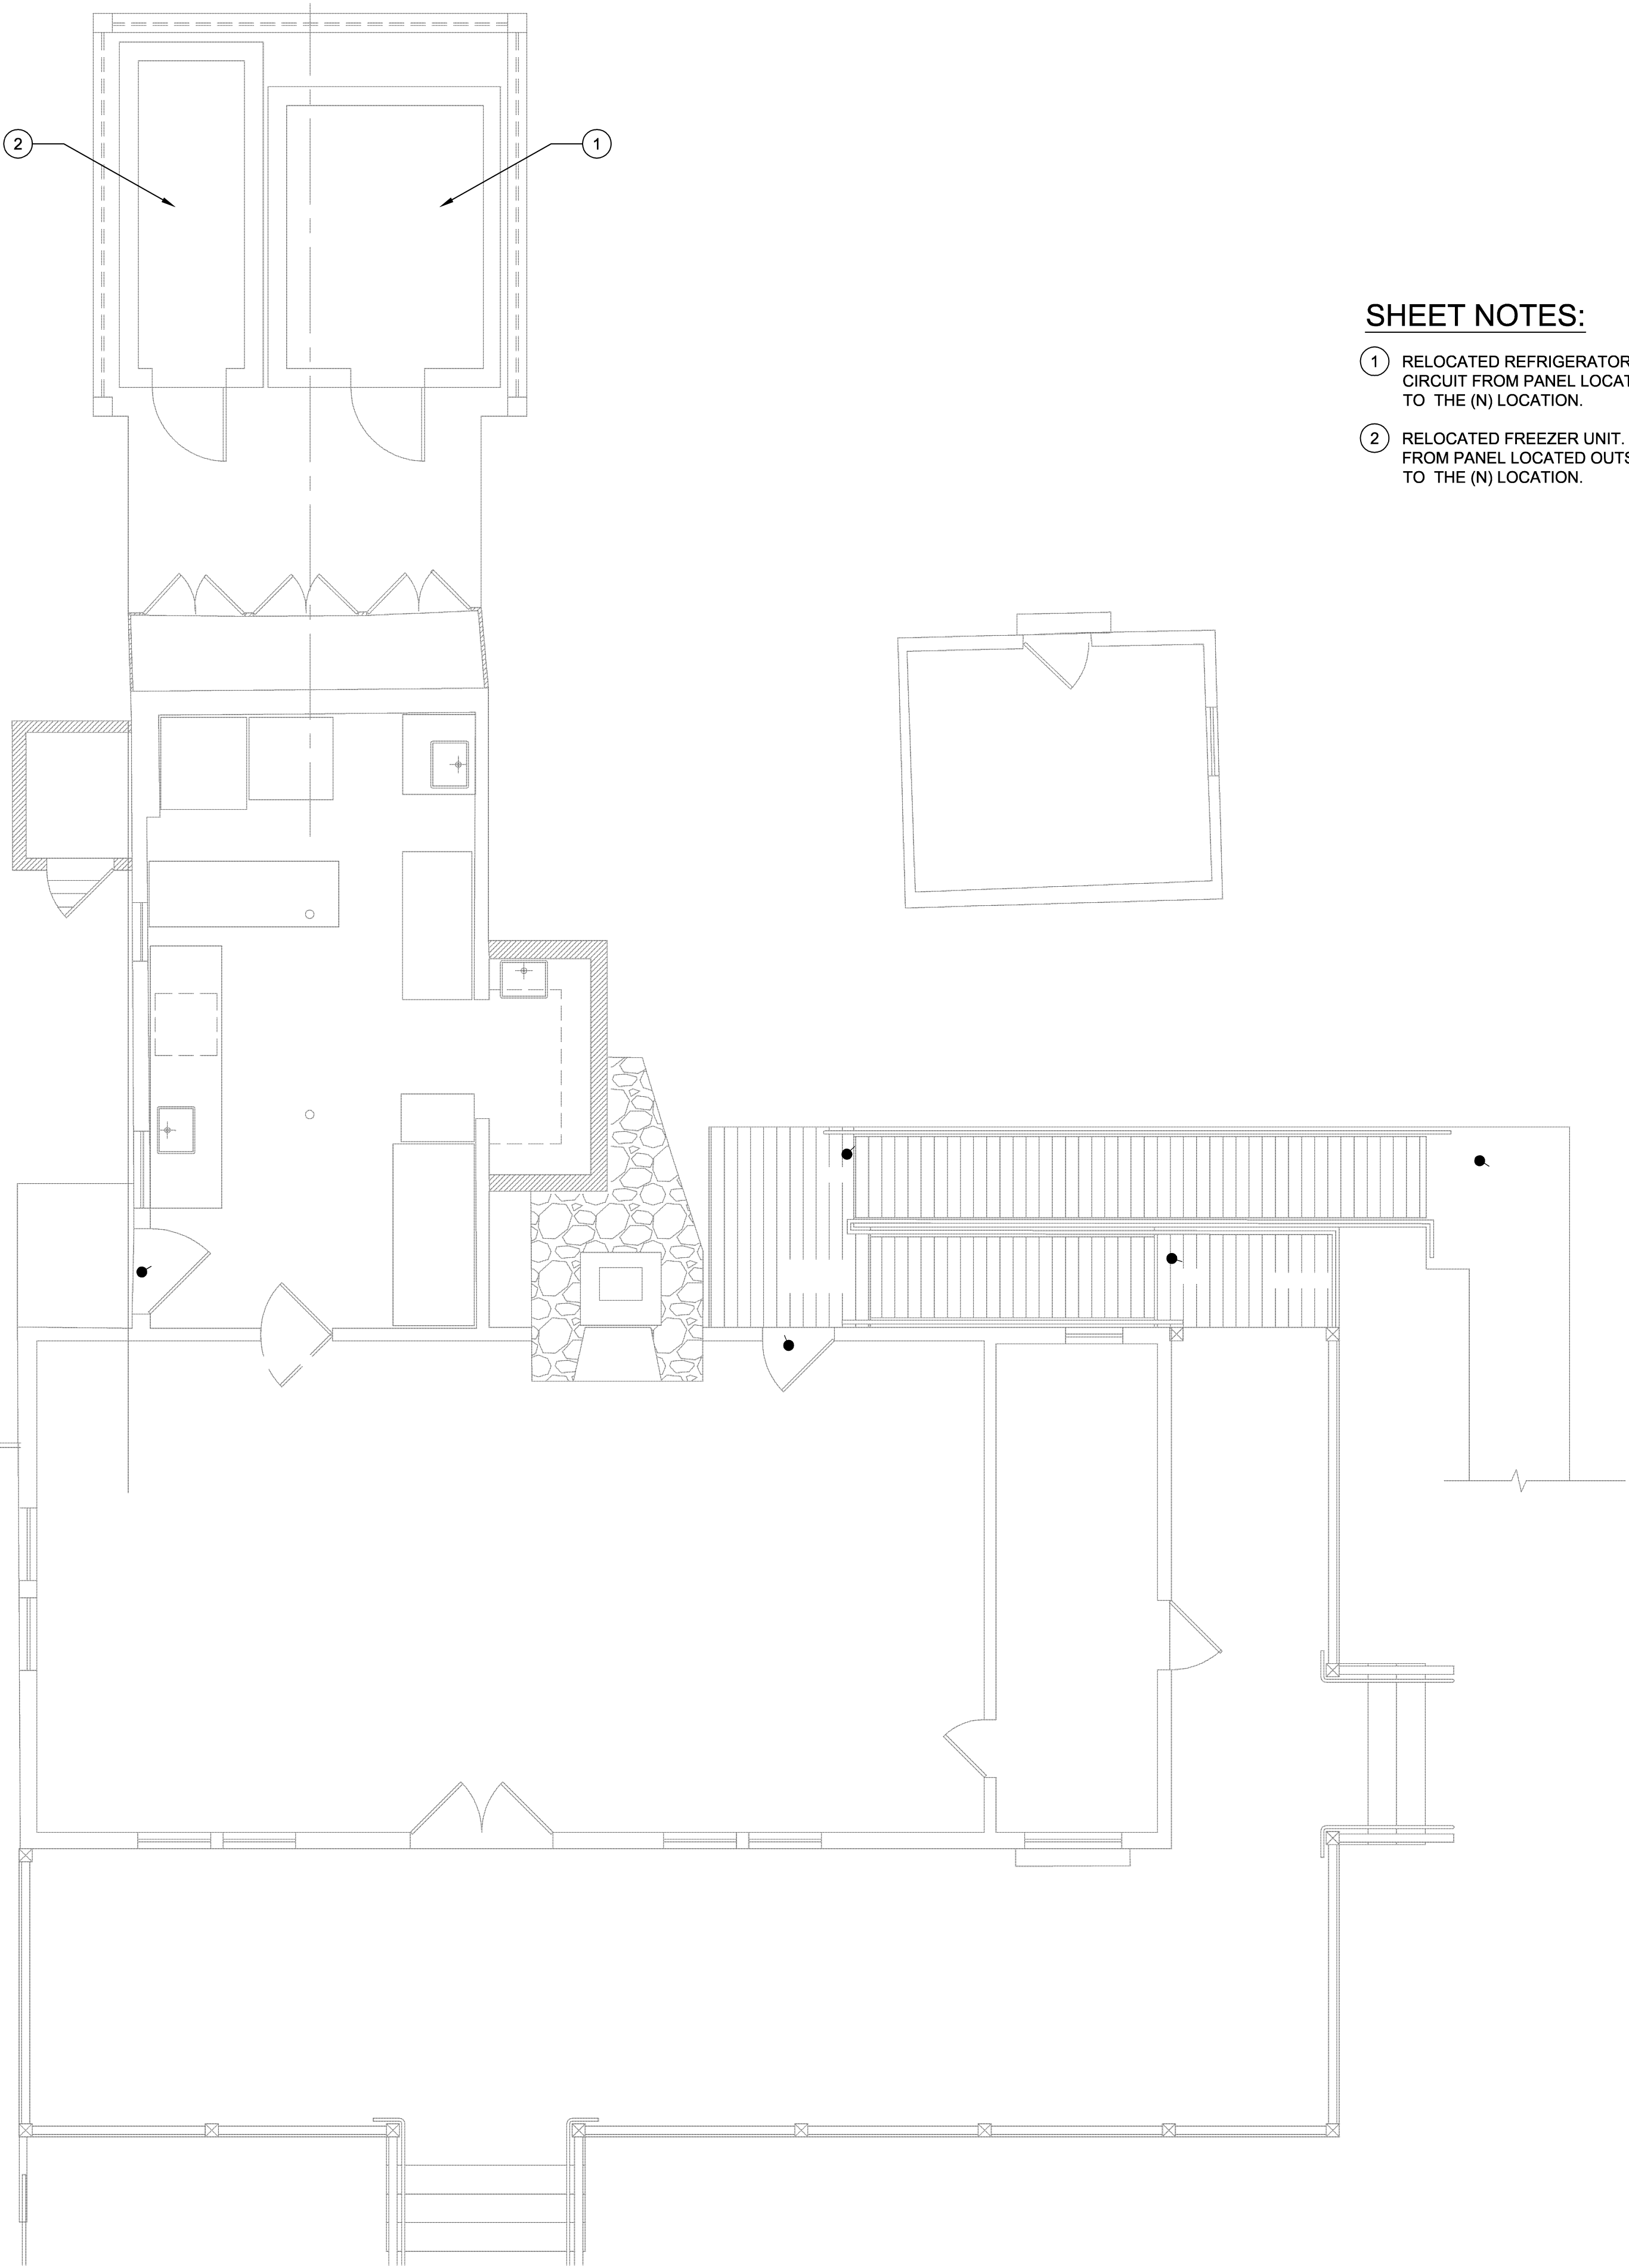

SHEET NOTES:

- ① RELOCATED REFRIGERATOR UNIT. EXTEND EXISTING CIRCUIT FROM PANEL LOCATED OUTSIDE THE MAIN LODGE TO THE (N) LOCATION.
- ② RELOCATED FREEZER UNIT. EXTEND EXISTING CIRCUIT FROM PANEL LOCATED OUTSIDE THE MAIN LODGE TO THE (N) LOCATION.

PROJECT TITLE

**WHITE WOLF LODGE
AND CABIN
REHABILITATION**
YOSEMITE NATIONAL PARK, CA

CLIENT:
DELAWARE NORTH CORPORATION
P.O. BOX 578
9032 VILLAGE DRIVE
YOSEMITE NATIONAL PARK, CA 95389

ARCHITECT

PAGE & TURNBULL

1000 SANSOME STREET, SUITE 200
SAN FRANCISCO, CA 94111
T: 415.362.5154 F: 415.362.5560
www.page-turnbull.com

CONSULTANT

GUTT MANN & BLAEVOET
CONSULTING ENGINEERS
2351 Powell Street
San Francisco, CA 94133-1448
P 415 655 4000 F 415 655 4001
E g&b@gb-eng.com

SEAL & SIGNATURE

ISSUE

50% SCHEMATIC DESIGN 01.14.11

SHEET TITLE

**MAIN LODGE POWER
ALT A**

PRINT DATE 2/14/2011
SCALE

DRAWN BY
CHECKED BY

JOB NO. 10140

COPYRIGHT PAGE & TURNBULL, INC
2010

E2.1A