




COPYRIGHT © 2008 FURMAN ARCHITECTS, INC. ALL RIGHTS RESERVED. DRAWINGS MAY NOT BE REPRODUCED IN ANY FORM WITHOUT WRITTEN PERMISSION.

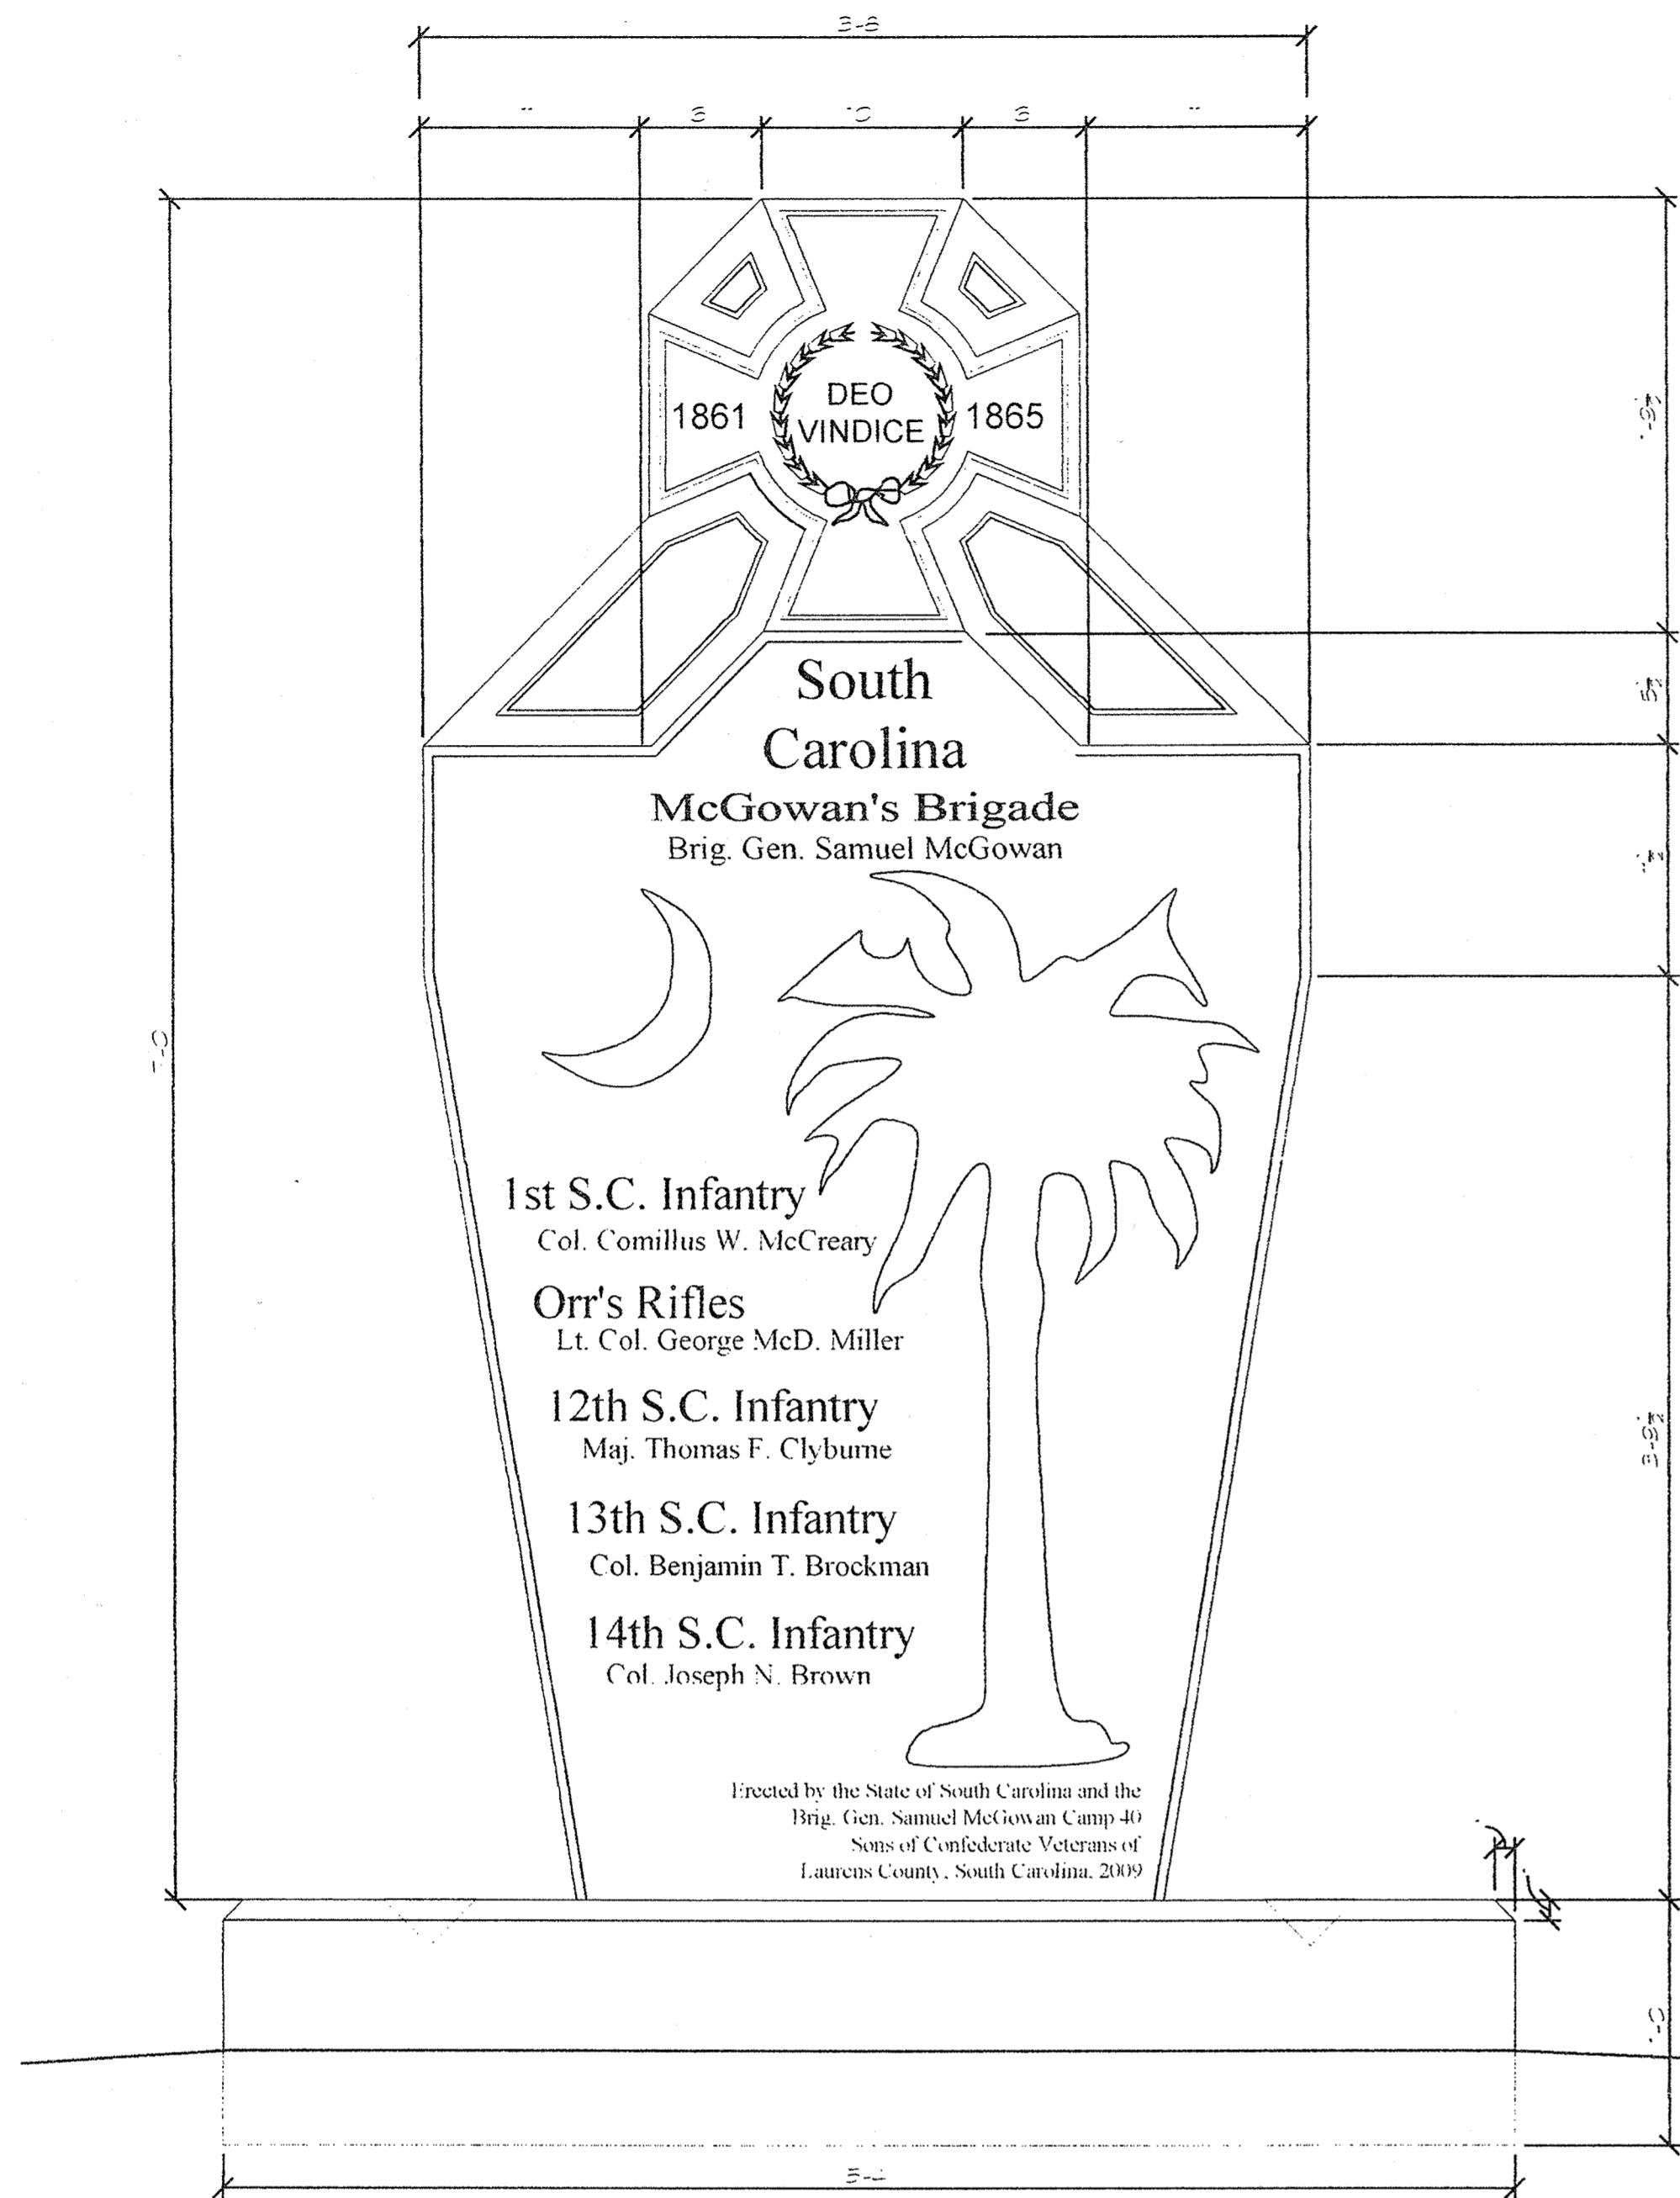


FRONT ELEVATION

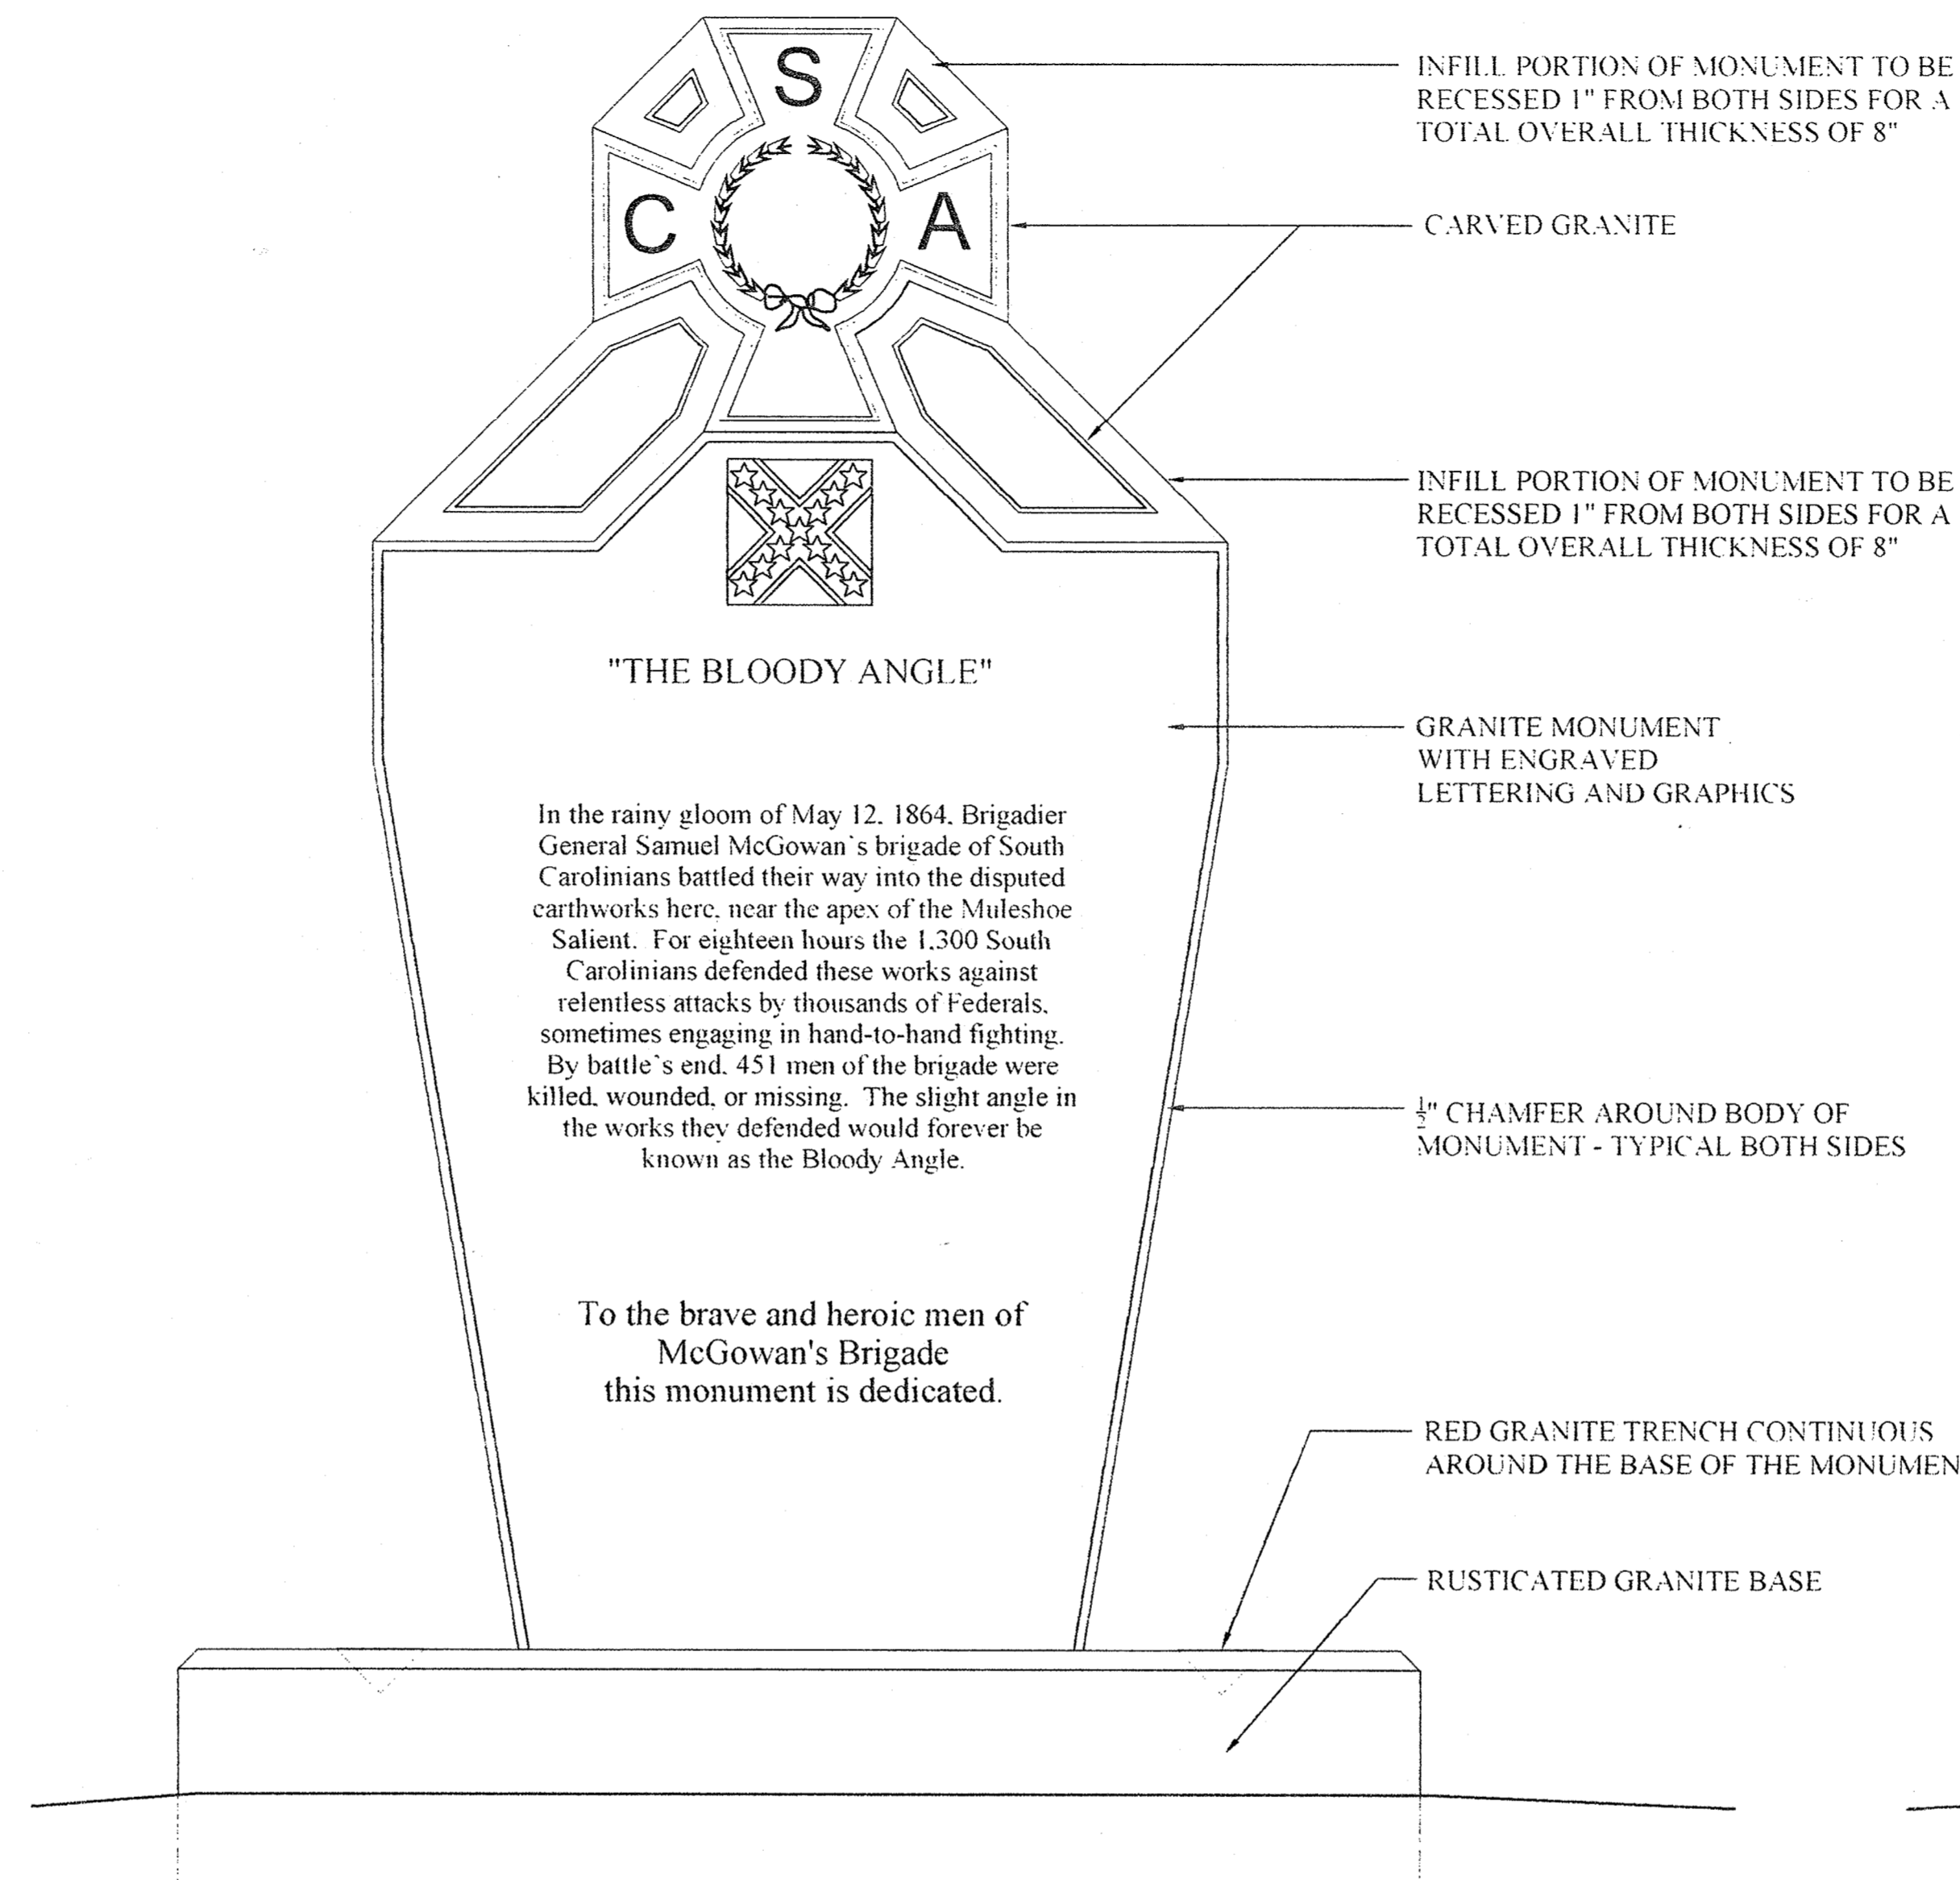

REAR ELEVATION

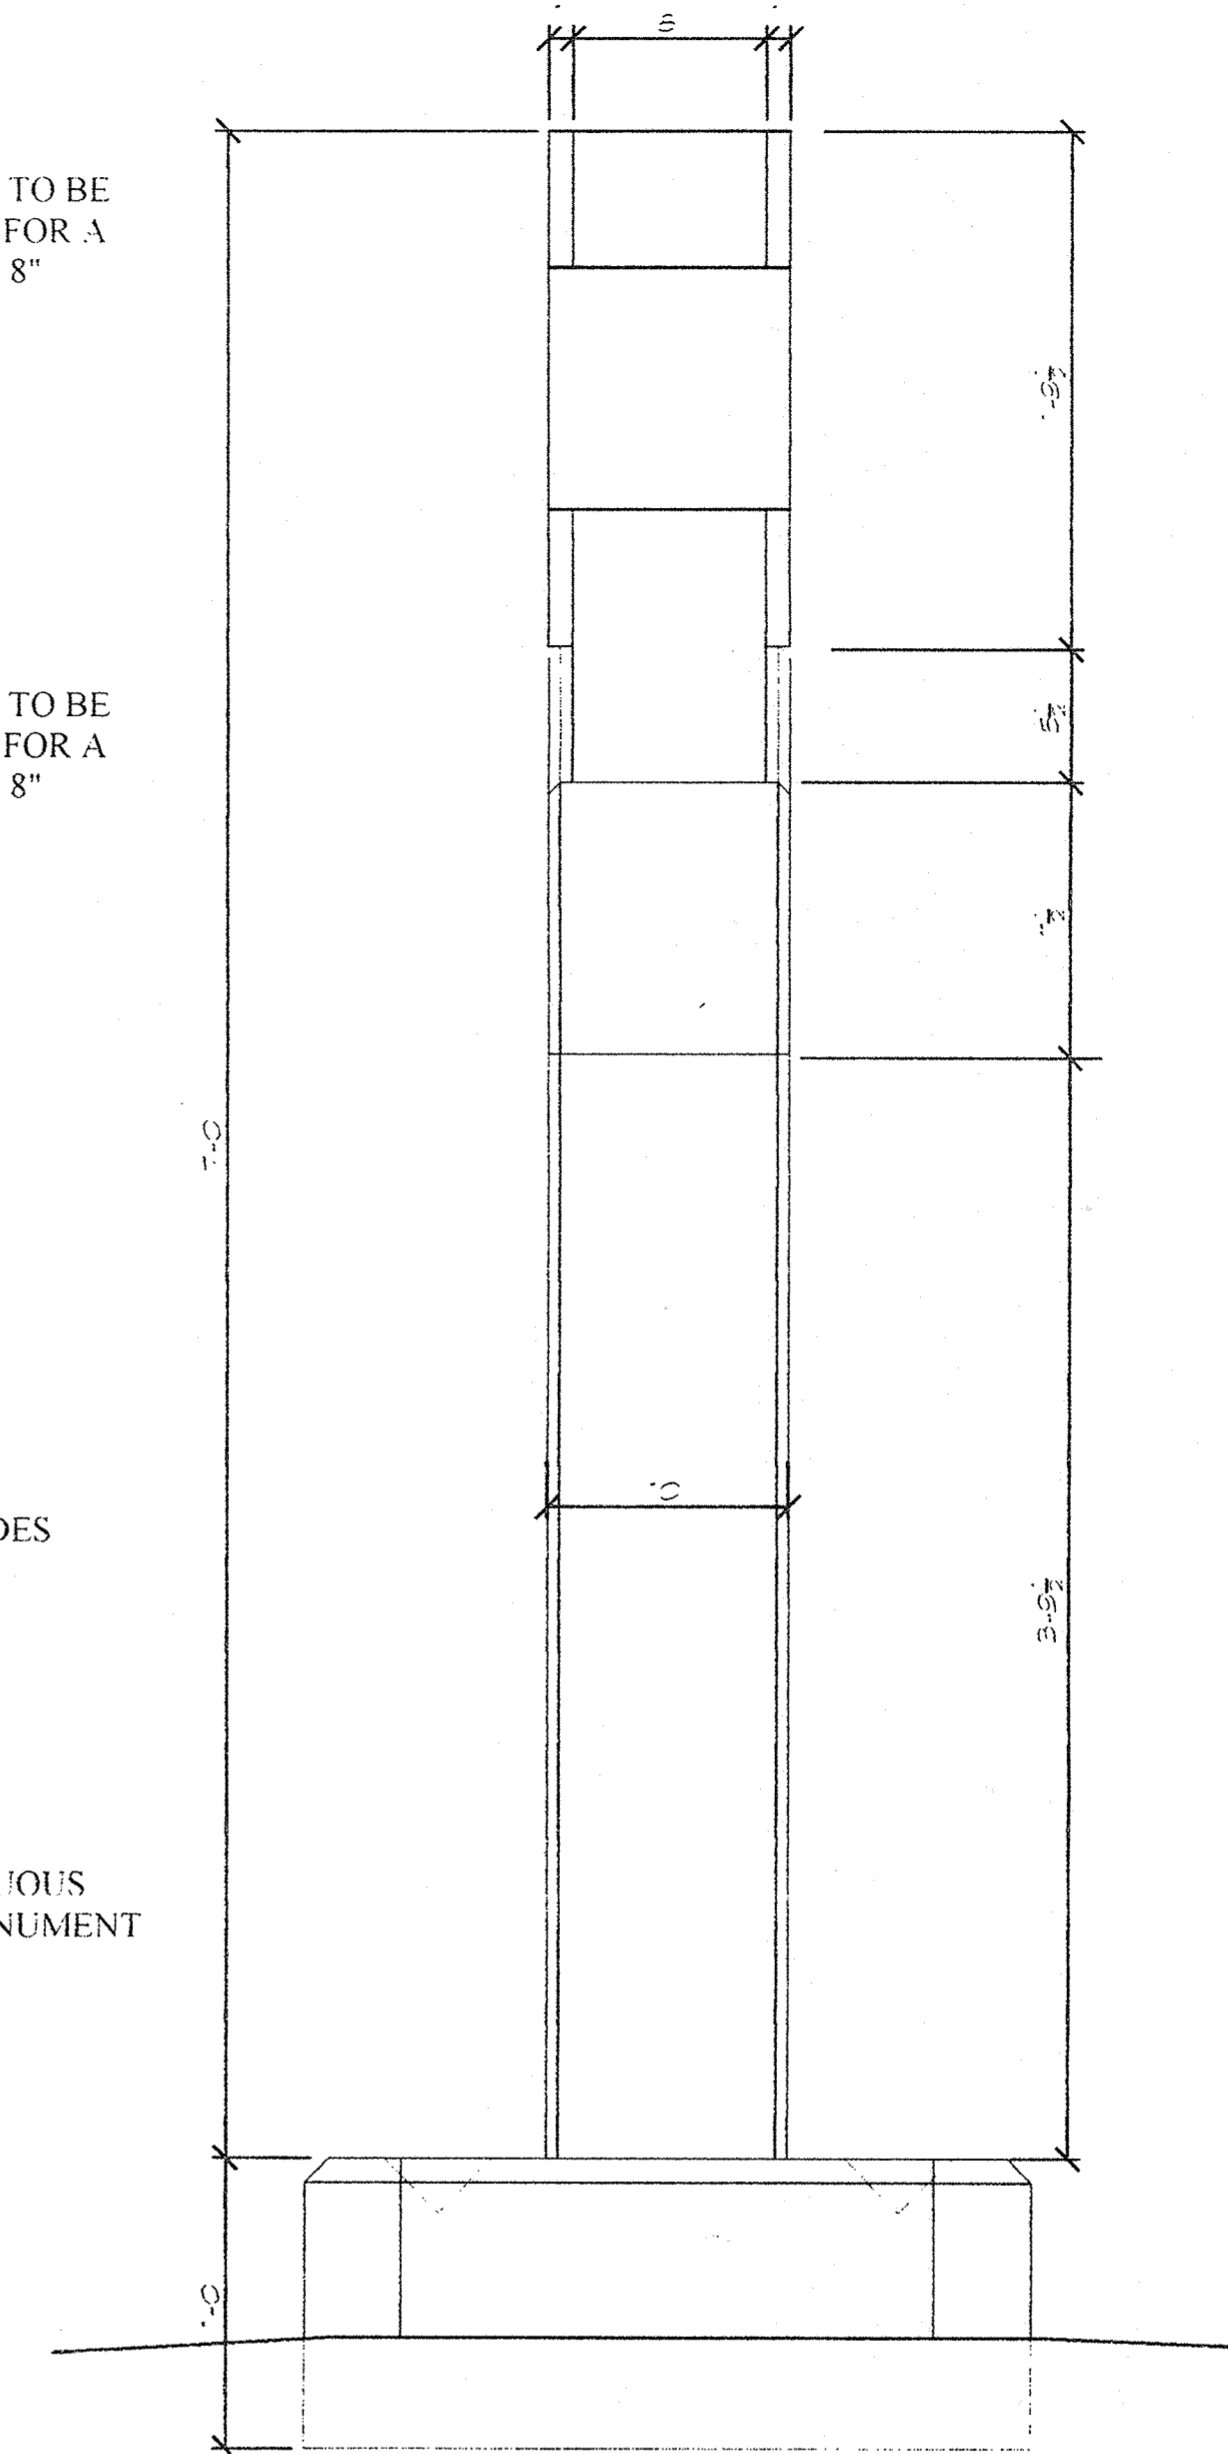

SIDE ELEVATION

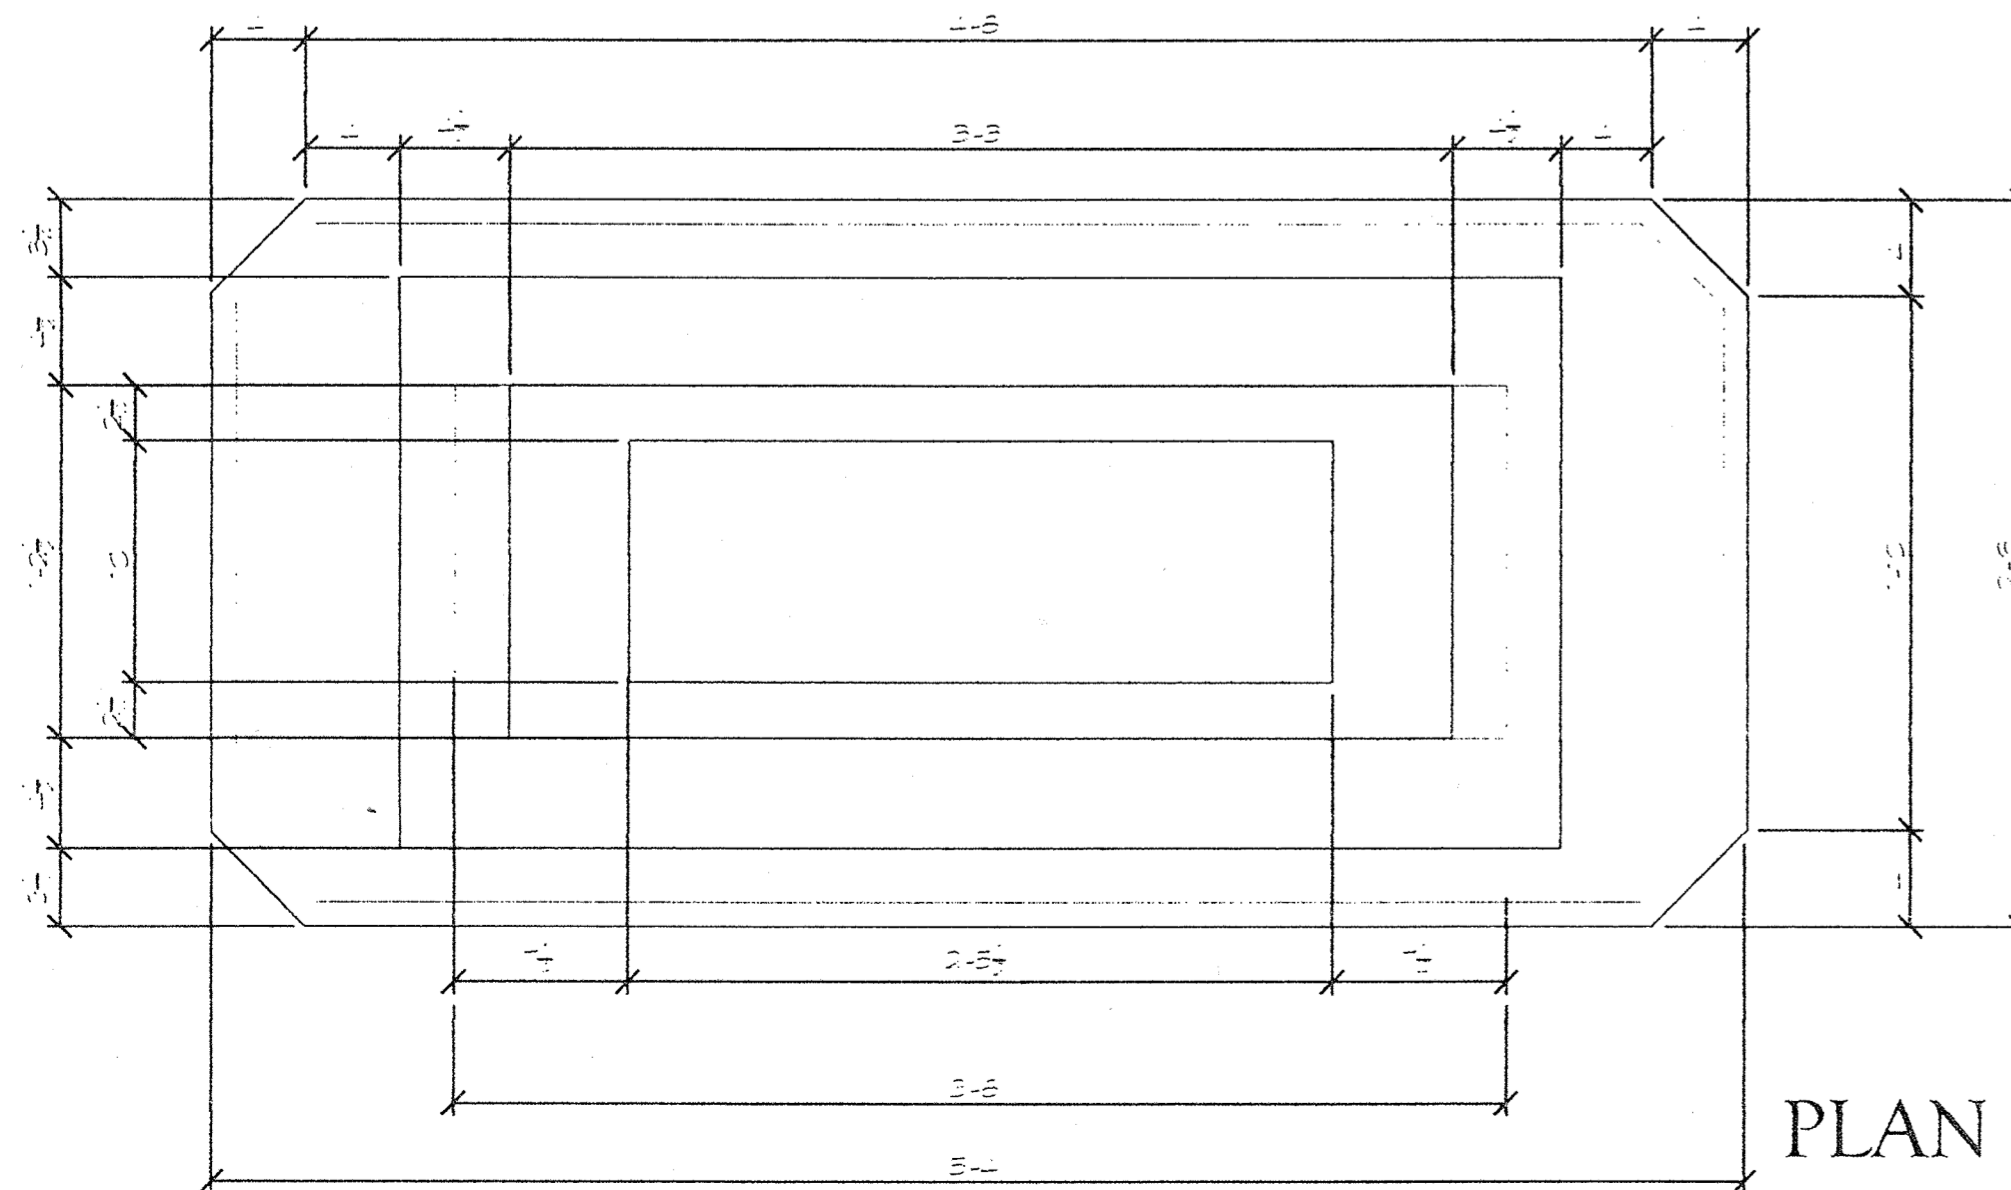

PLAN

TYPICAL NOTES

INFILL PORTION OF MONUMENT TO BE RECESSED 1" FROM BOTH SIDES FOR A TOTAL OVERALL THICKNESS OF 8"

CARVED GRANITE

INFILL PORTION OF MONUMENT TO BE RECESSED 1" FROM BOTH SIDES FOR A TOTAL OVERALL THICKNESS OF 8"

GRANITE MONUMENT WITH ENGRAVED LETTERING AND GRAPHICS

1/4" CHAMFER AROUND BODY OF MONUMENT - TYPICAL BOTH SIDES

RED GRANITE TRENCH CONTINUOUS AROUND THE BASE OF THE MONUMENT

RUSTICATED GRANITE BASE



COPYRIGHT NOTE:

Sons of Confederate Veterans Monument

SPOTSYLVANIA, VIRGINIA

COPYRIGHT © 2008 FURMAN ARCHITECTS, L.L.C. ALL RIGHTS RESERVED. DRAWINGS MAY NOT BE REPRODUCED IN ANY FORM WITHOUT WRITTEN PERMISSION

DATE	DESCRIPTION
8/10/08	FINAL REV EON
8/10/08	FOR APPROVAL
7/25/07	FOR APPROVAL
7/25/07	REV EON

DATE	DESCRIPTION
8/10/08	FINAL REV EON
8/10/08	FOR APPROVAL
7/25/07	FOR APPROVAL
7/25/07	REV EON

SHEET TITLE

PLAN and ELEVATIONS

A-101

**BRIGADIER GENERAL SAMUEL MCGOWAN
CAMP # 40
SONS OF CONFEDERATE VETERANS**

*Eric.
file
cc: Russ*

Post Office Box 453
Laurens, South Carolina 29360

July 15, 2008

**Russell P. Smith
National Park Service
Fredericksburg and Spotsylvania
National Military Park
120 Chatham Lane
Fredericksburg, Virginia 22405**

Dear Superintendent Smith:

I received your letter dated 14 July 2008 and we have agreed that putting the credit line on the back on the monument would be appropriate and makes the monument have a better look.

Again, thank you and your staff for all the help and understanding that you have given our McGowan's Brigade Monument project.

Yours in History,



**Gary Lee Davis
Commander**