


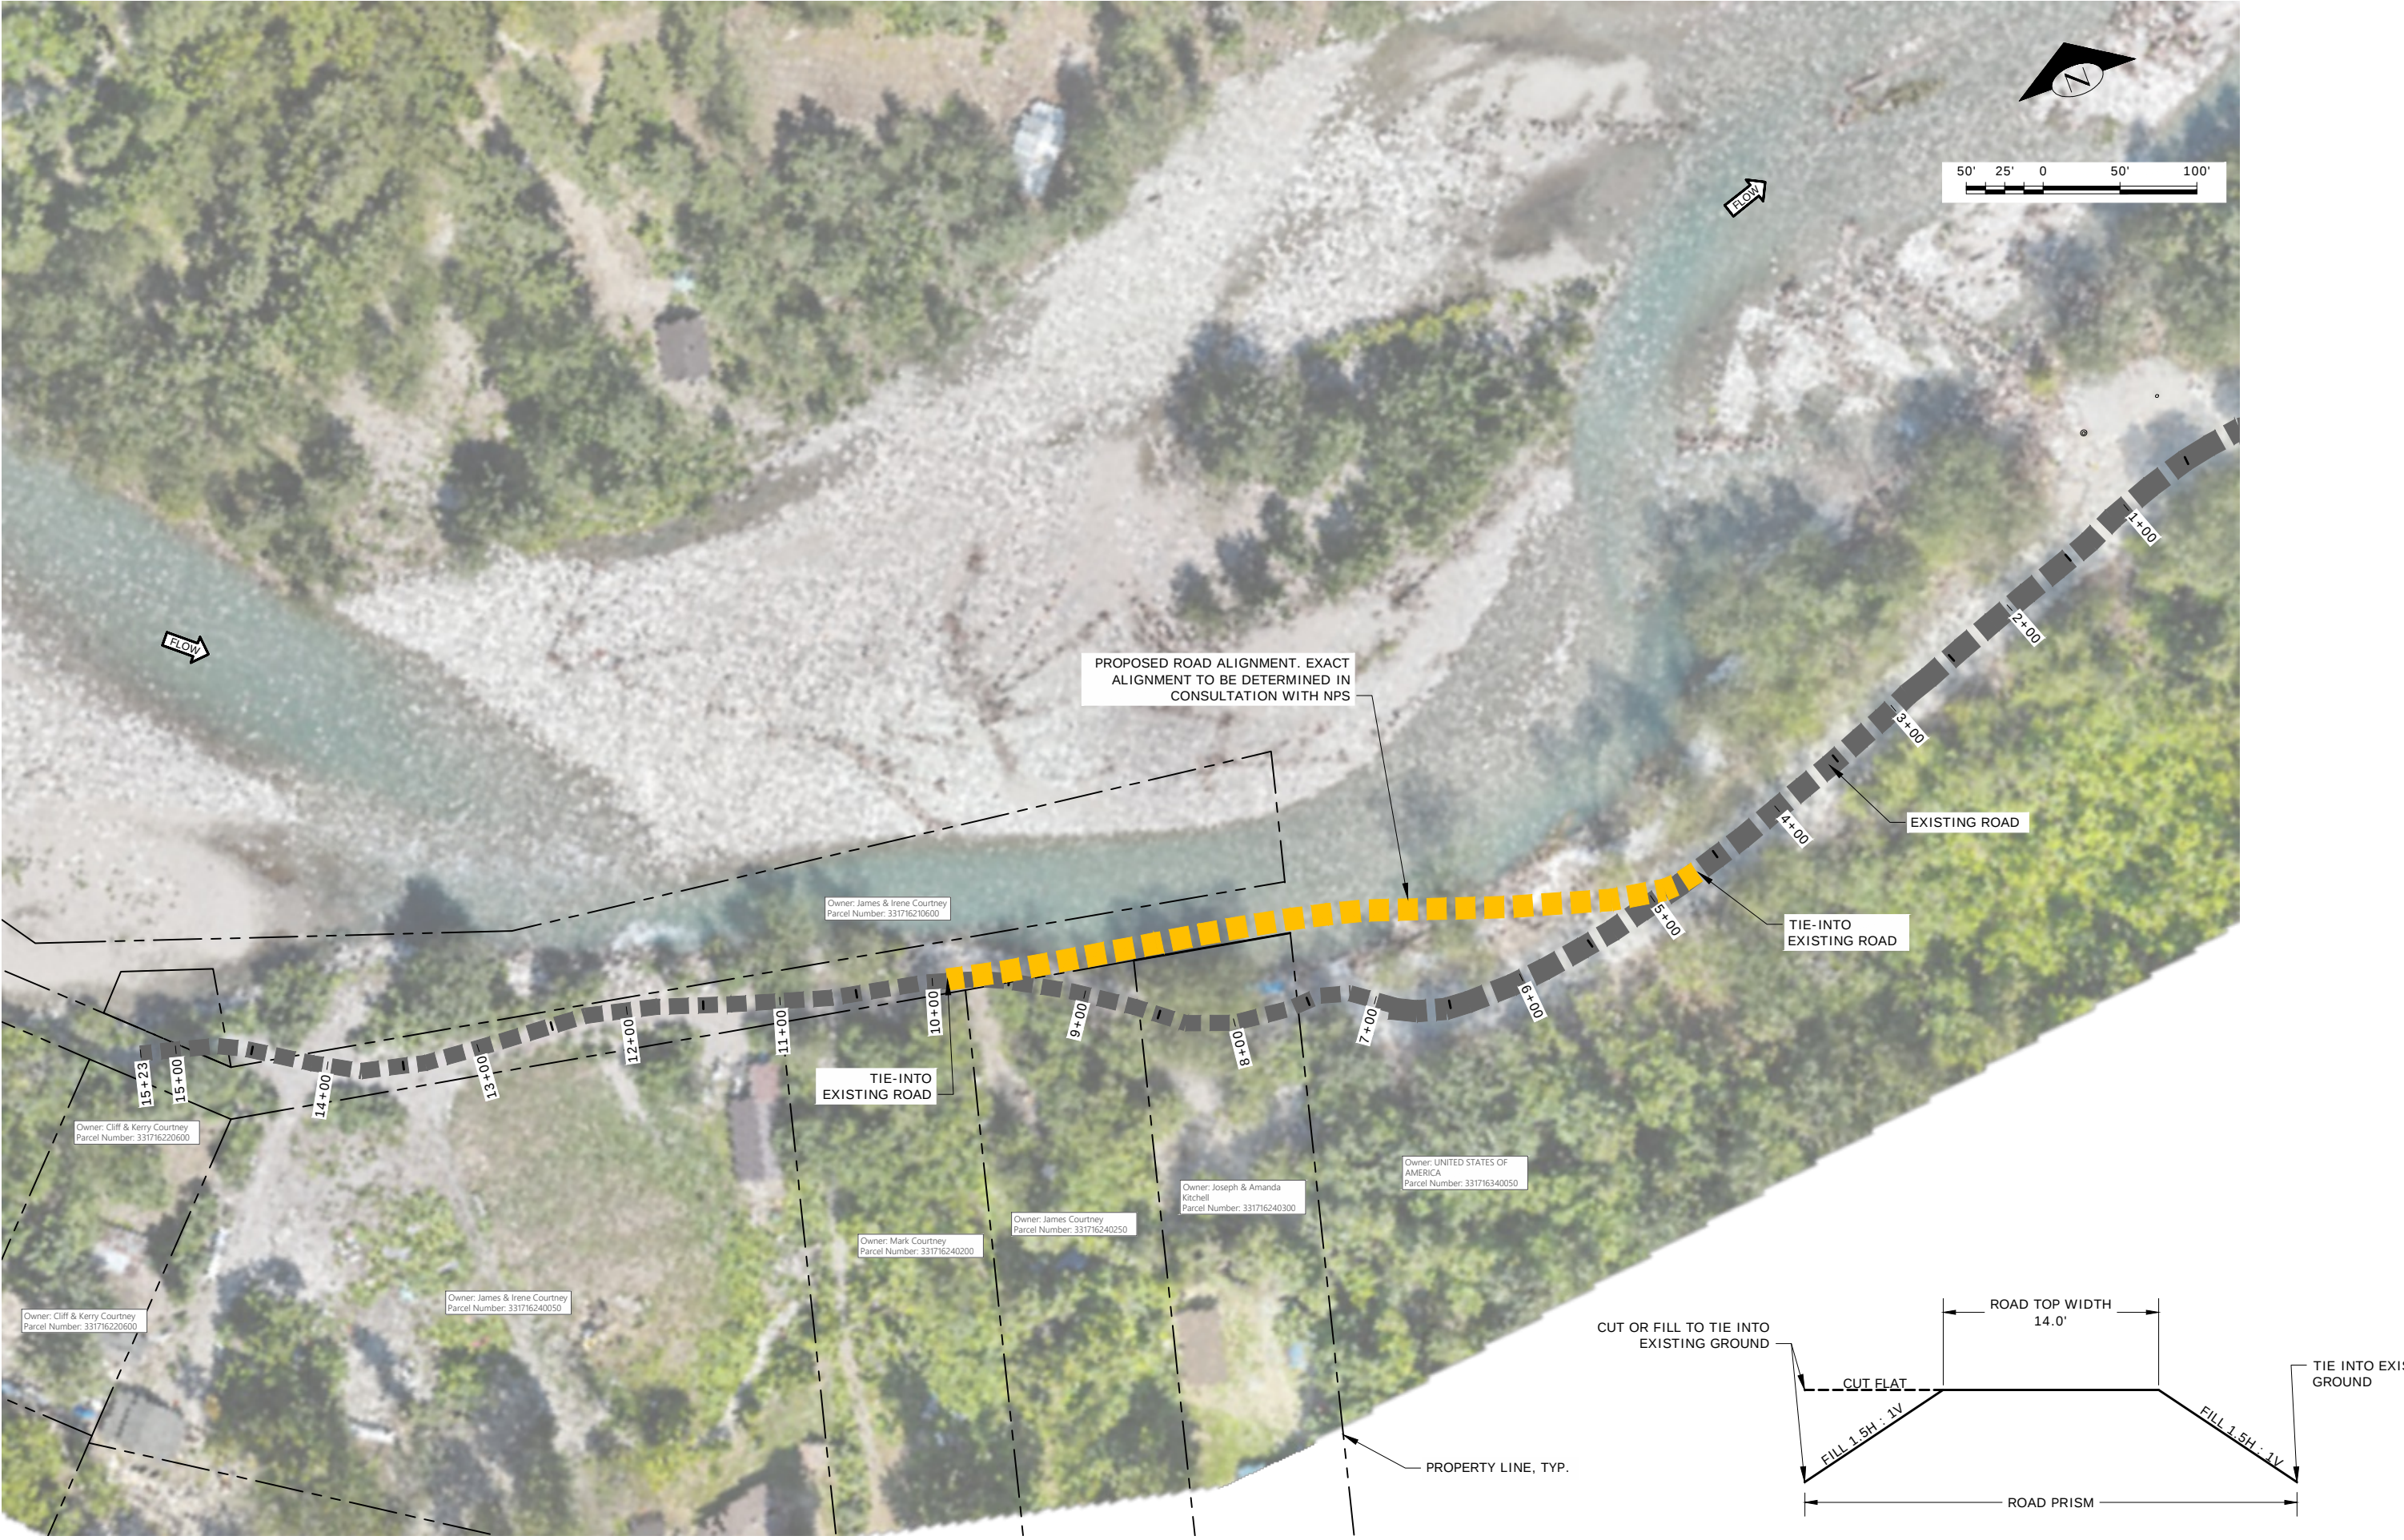

PHASE 2 - ROAD ALIGNMENTS AND EXTENTS

TYPICAL CROSS SECTION: ROAD PRISM