


DRAFT

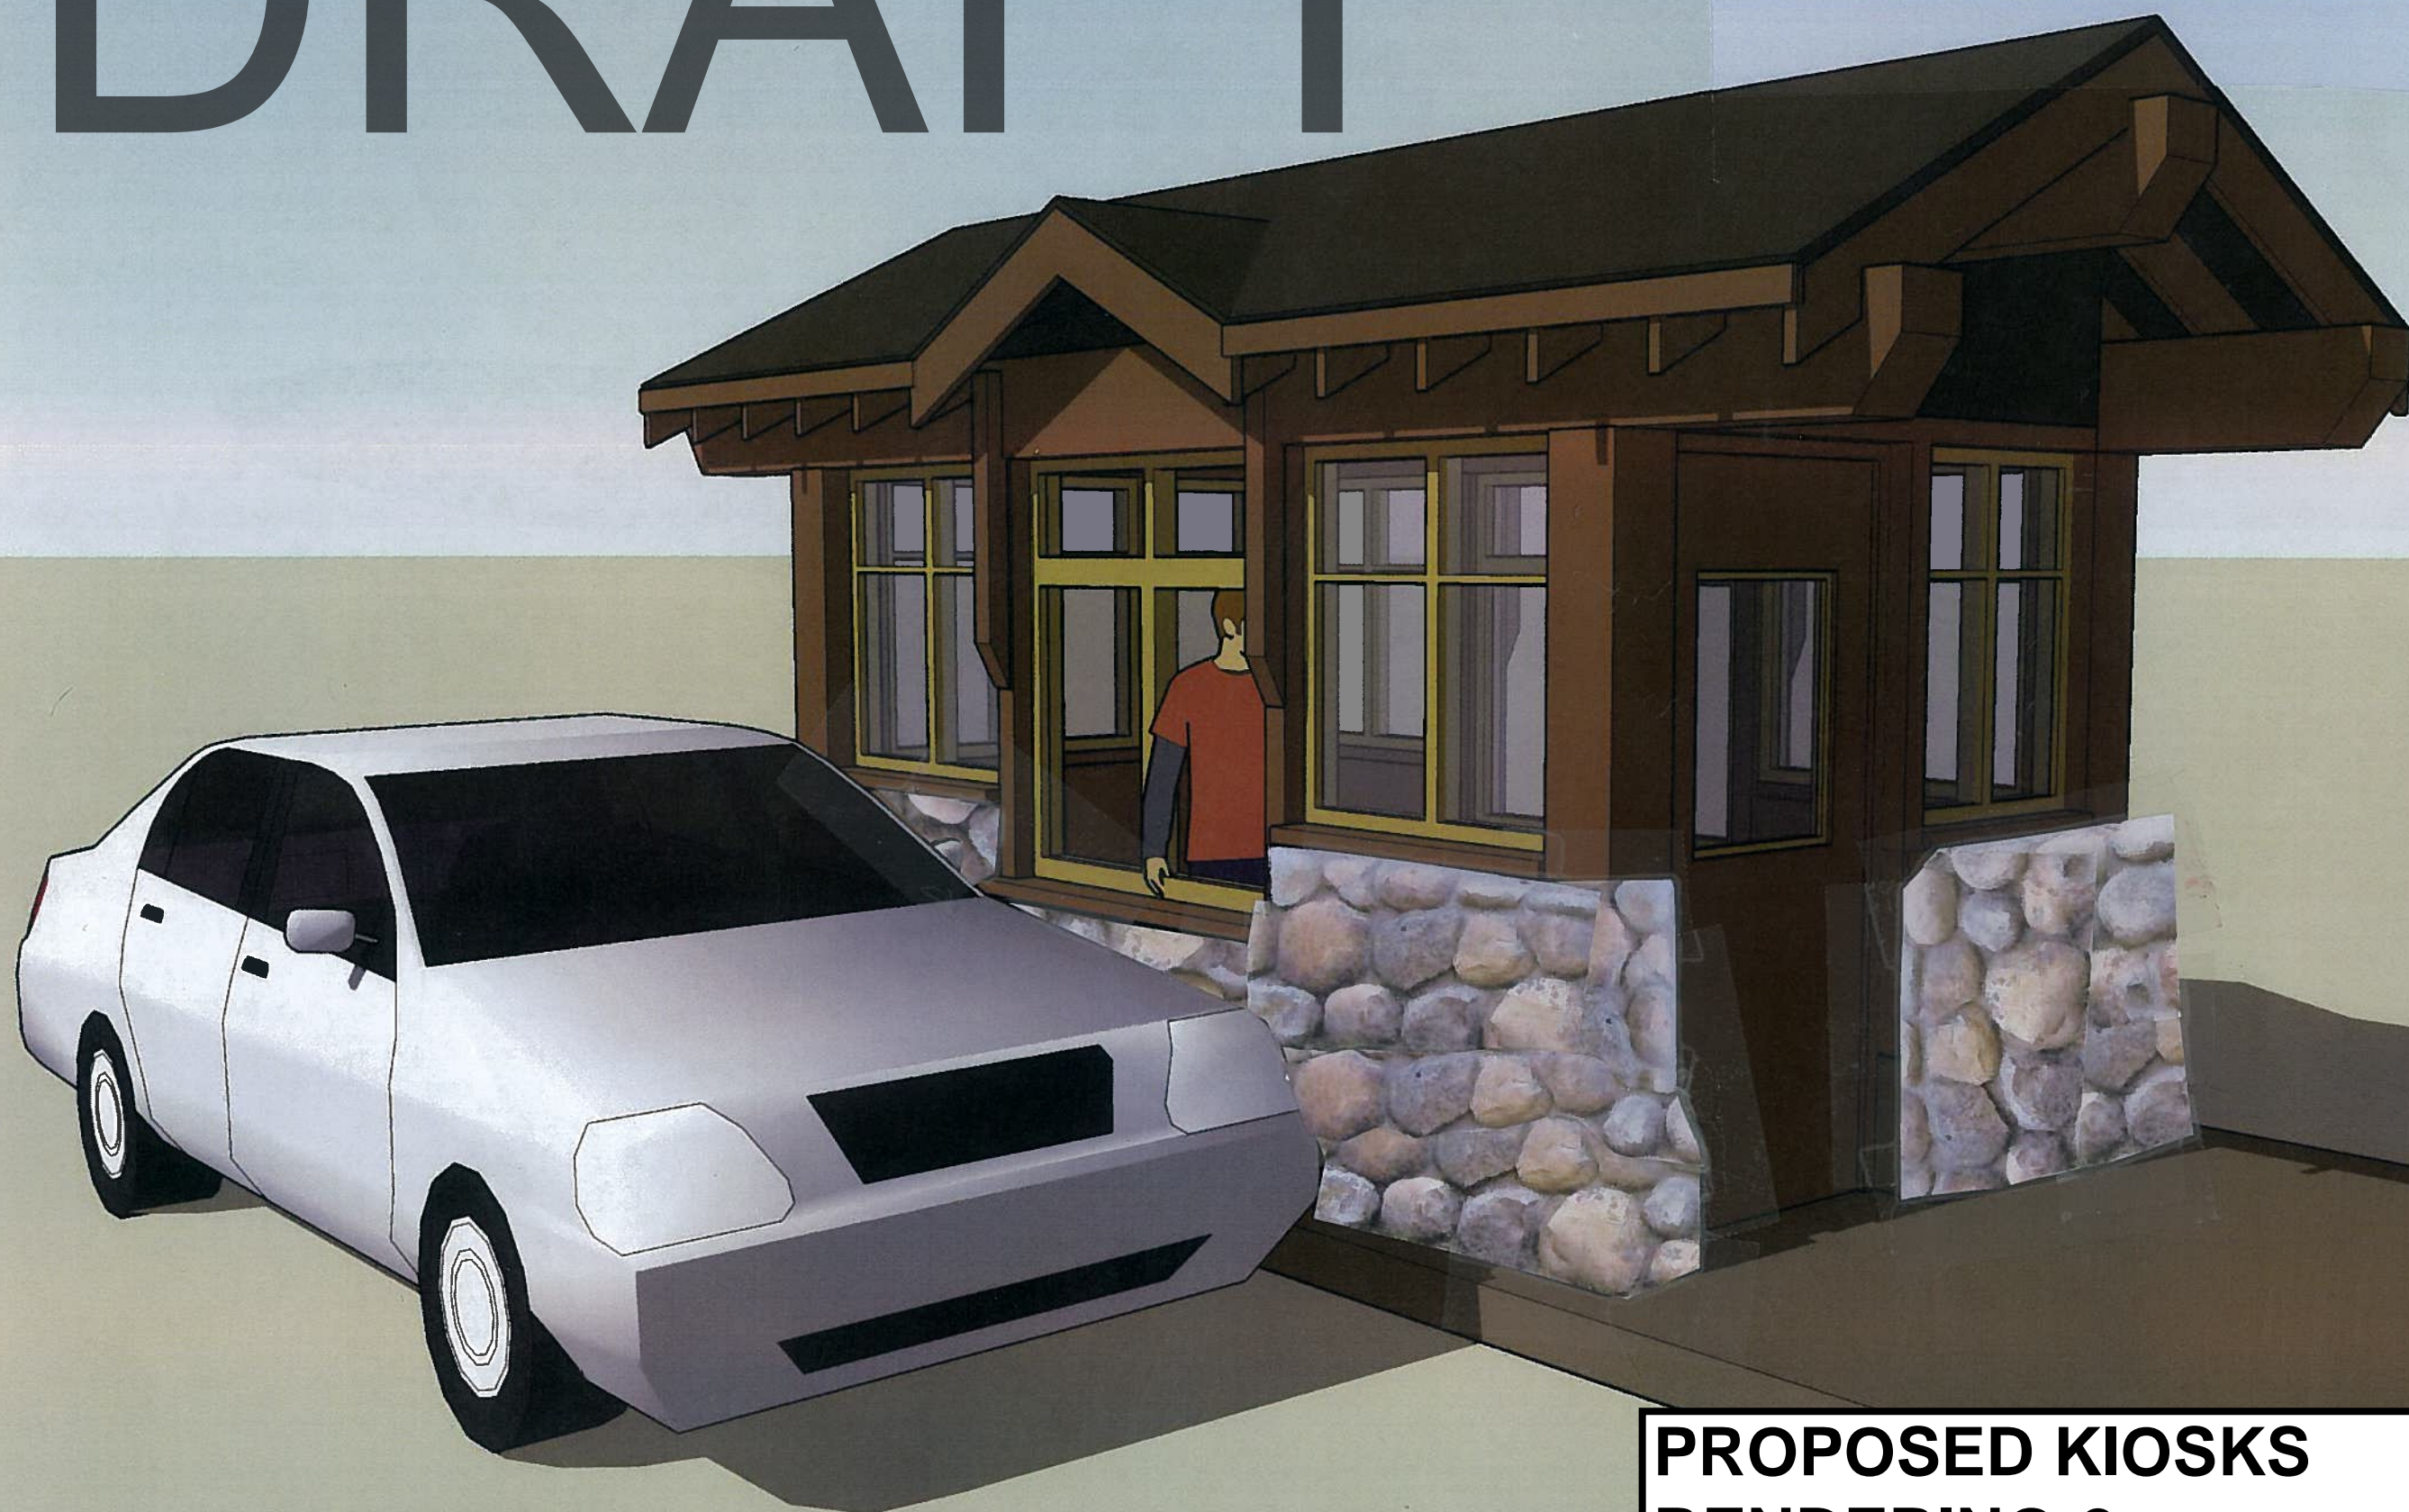

**PROPOSED KIOSKS
RENDERING-2
SOUTH ENTRANCE STATION**