



RECONSIDERED DESIGN: Site Plan

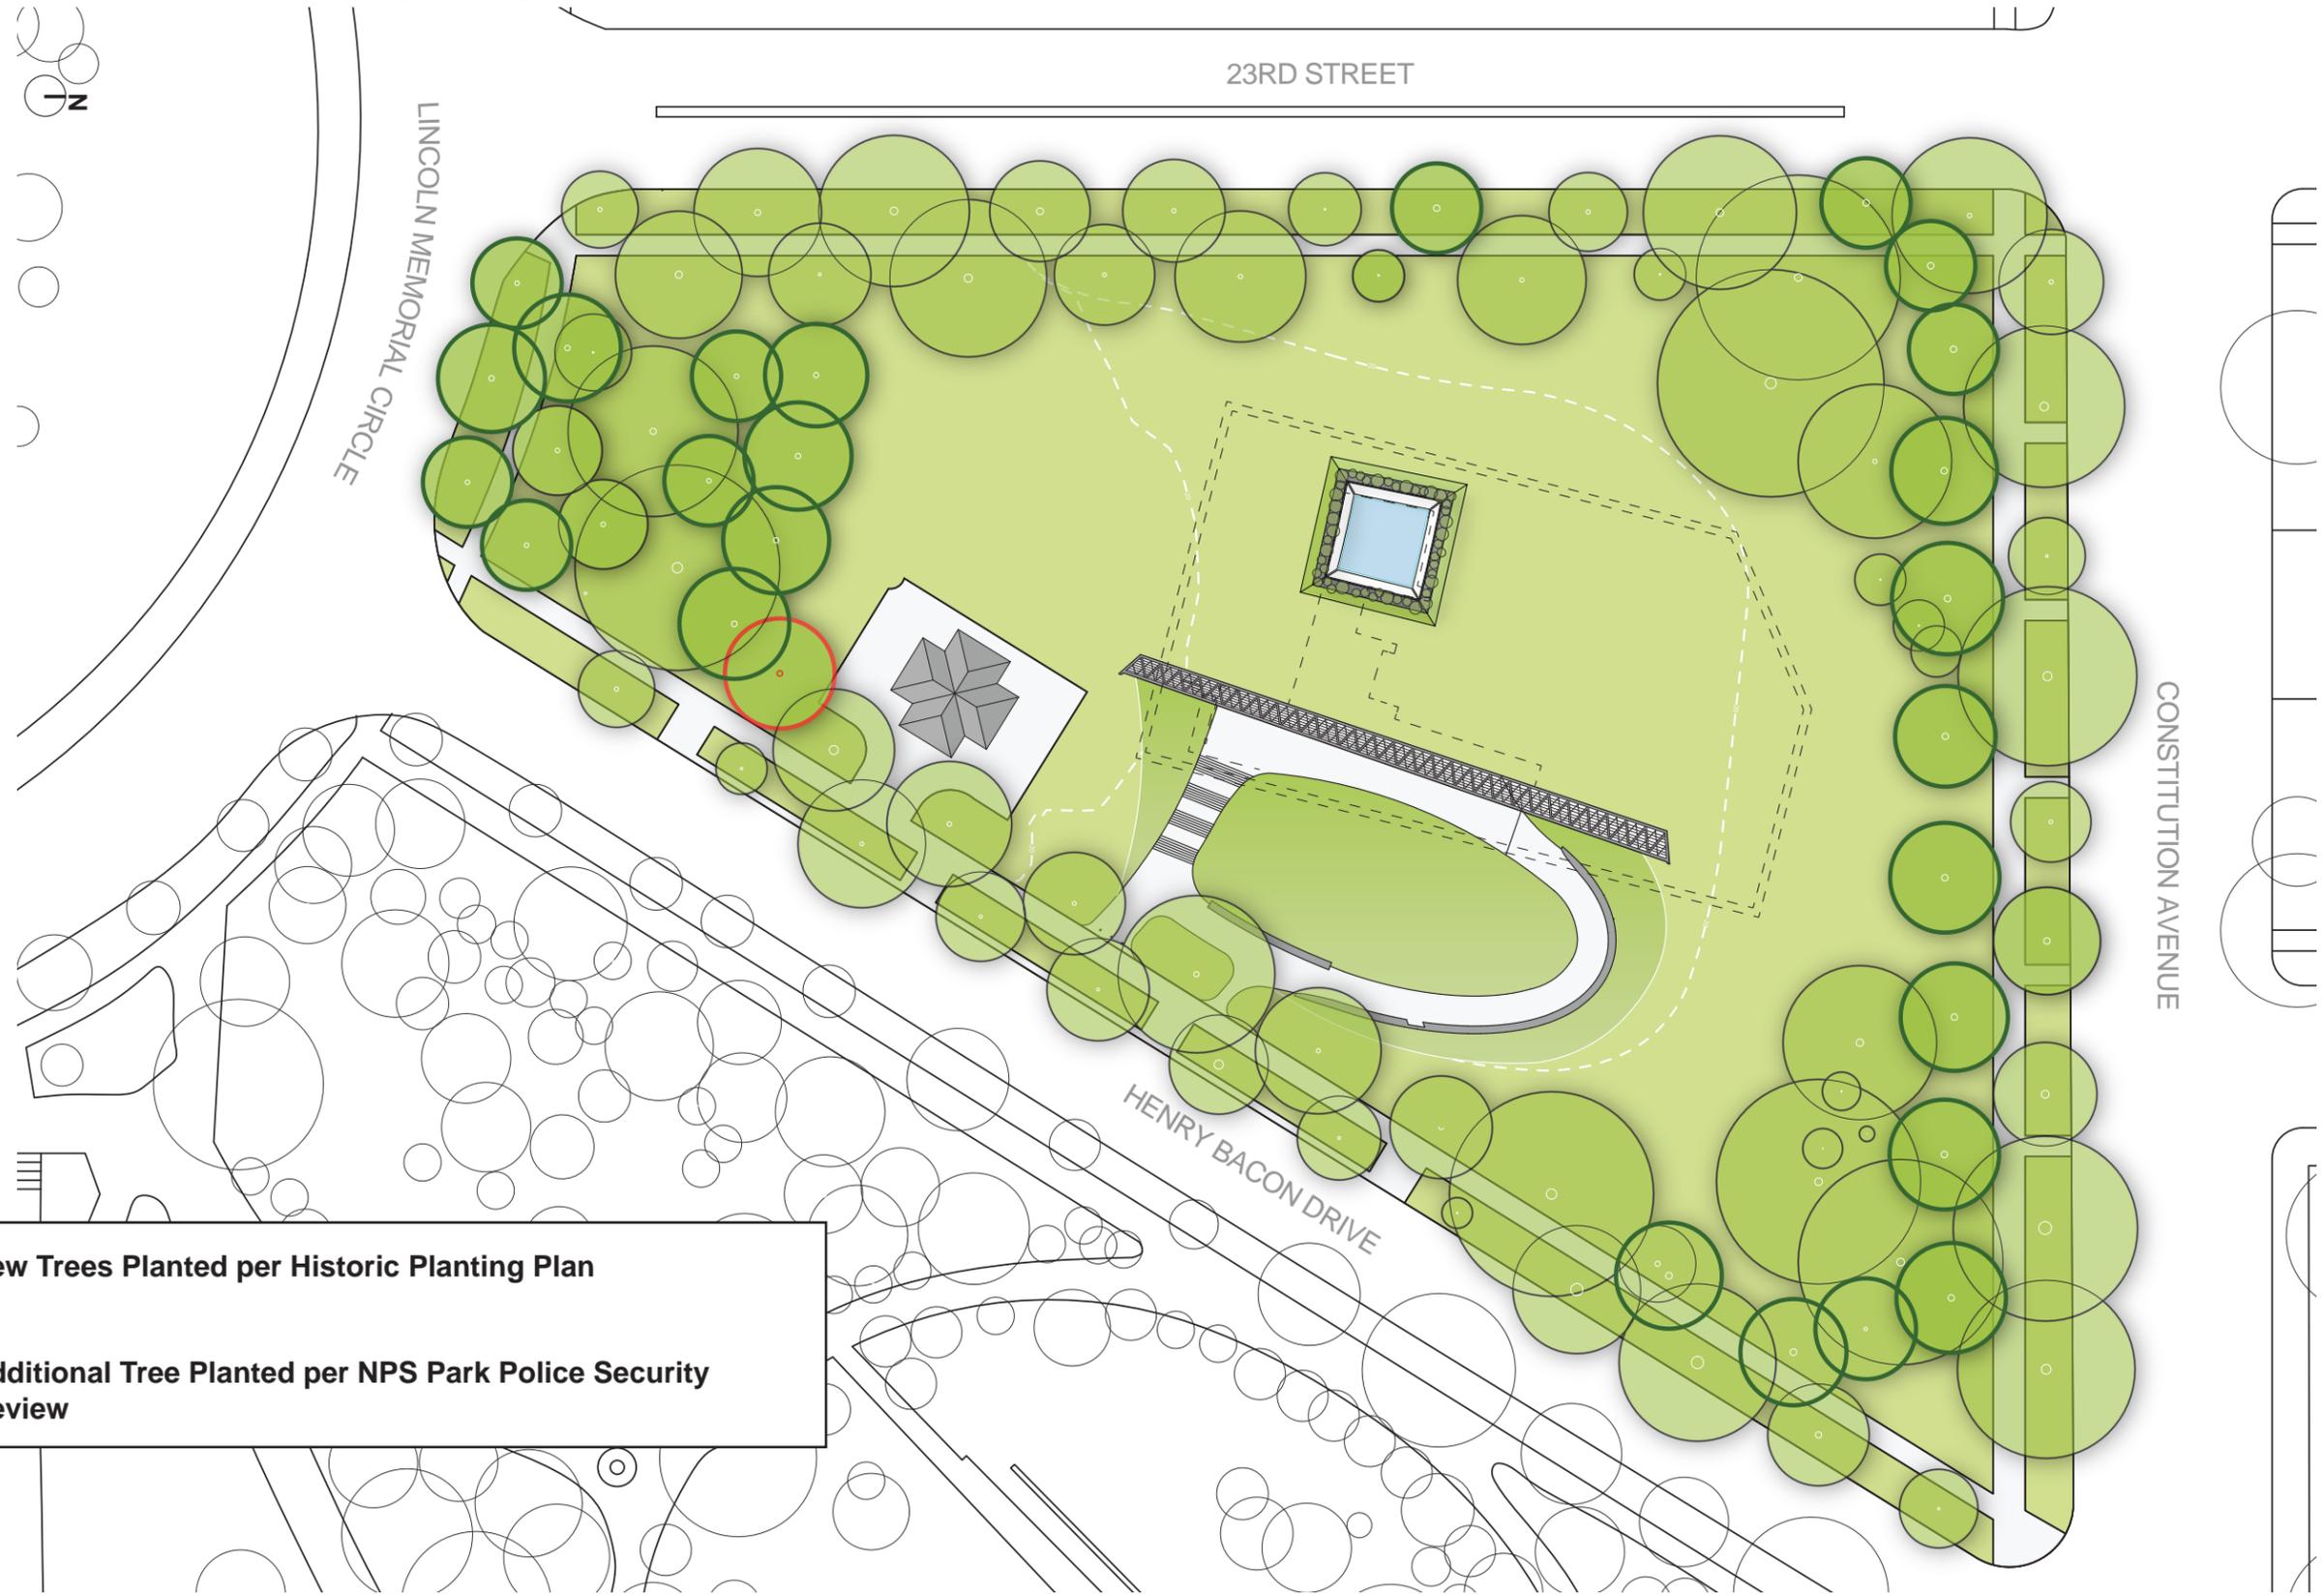

— New Trees Planted per Historic Planting Plan

— Additional Tree Planted per NPS Park Police Security Review

RECONSIDERED DESIGN: Aerial View from North East

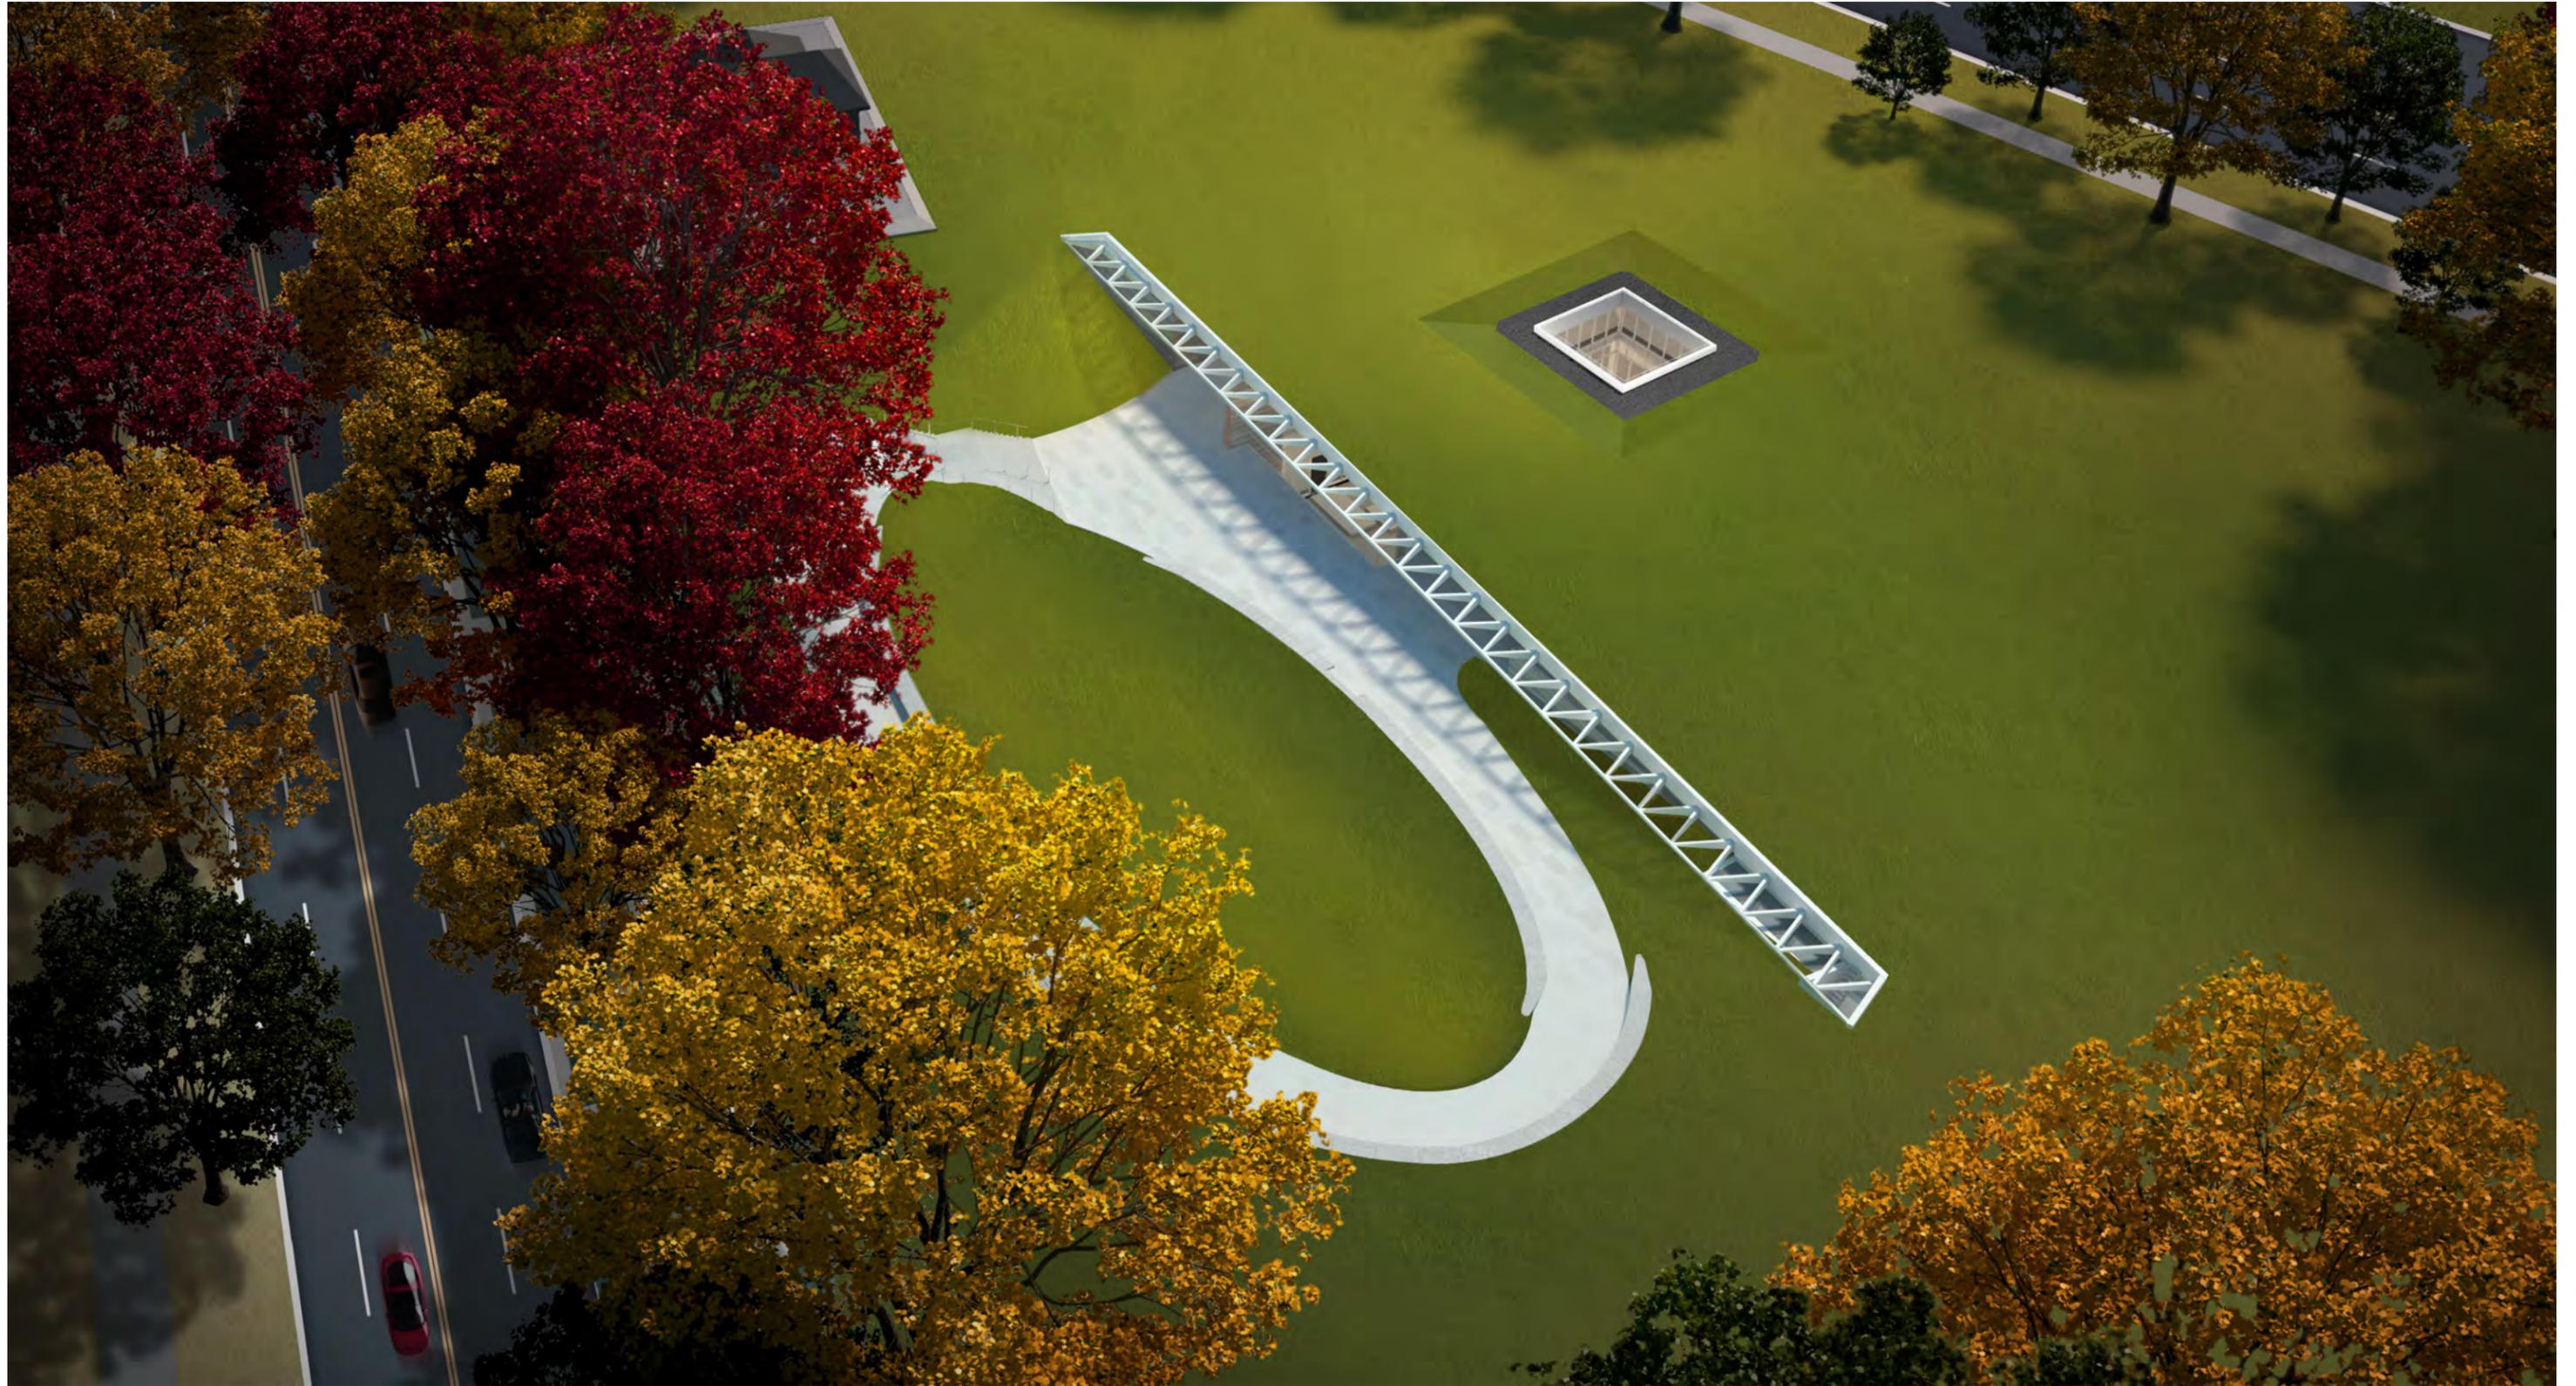

RECONSIDERED DESIGN: Partial Site Plan at Approach

DOWN LIGHTS WITHIN
CONCRETE WAFFLE
SLAB AT ENTRY

HORIZONTAL RAILING

STONE STEPS

STONE SEAT WALLS WITH
INTEGRAL LIGHTING


EXISTING PARK TREES

PRECAST CONCRETE
PAVERS AT RAMP

SECURITY BOLLARDS

EXISTING PLANTING
PROTECTION CHAIN

HENRY BACON DRIVE
SIDEWALK

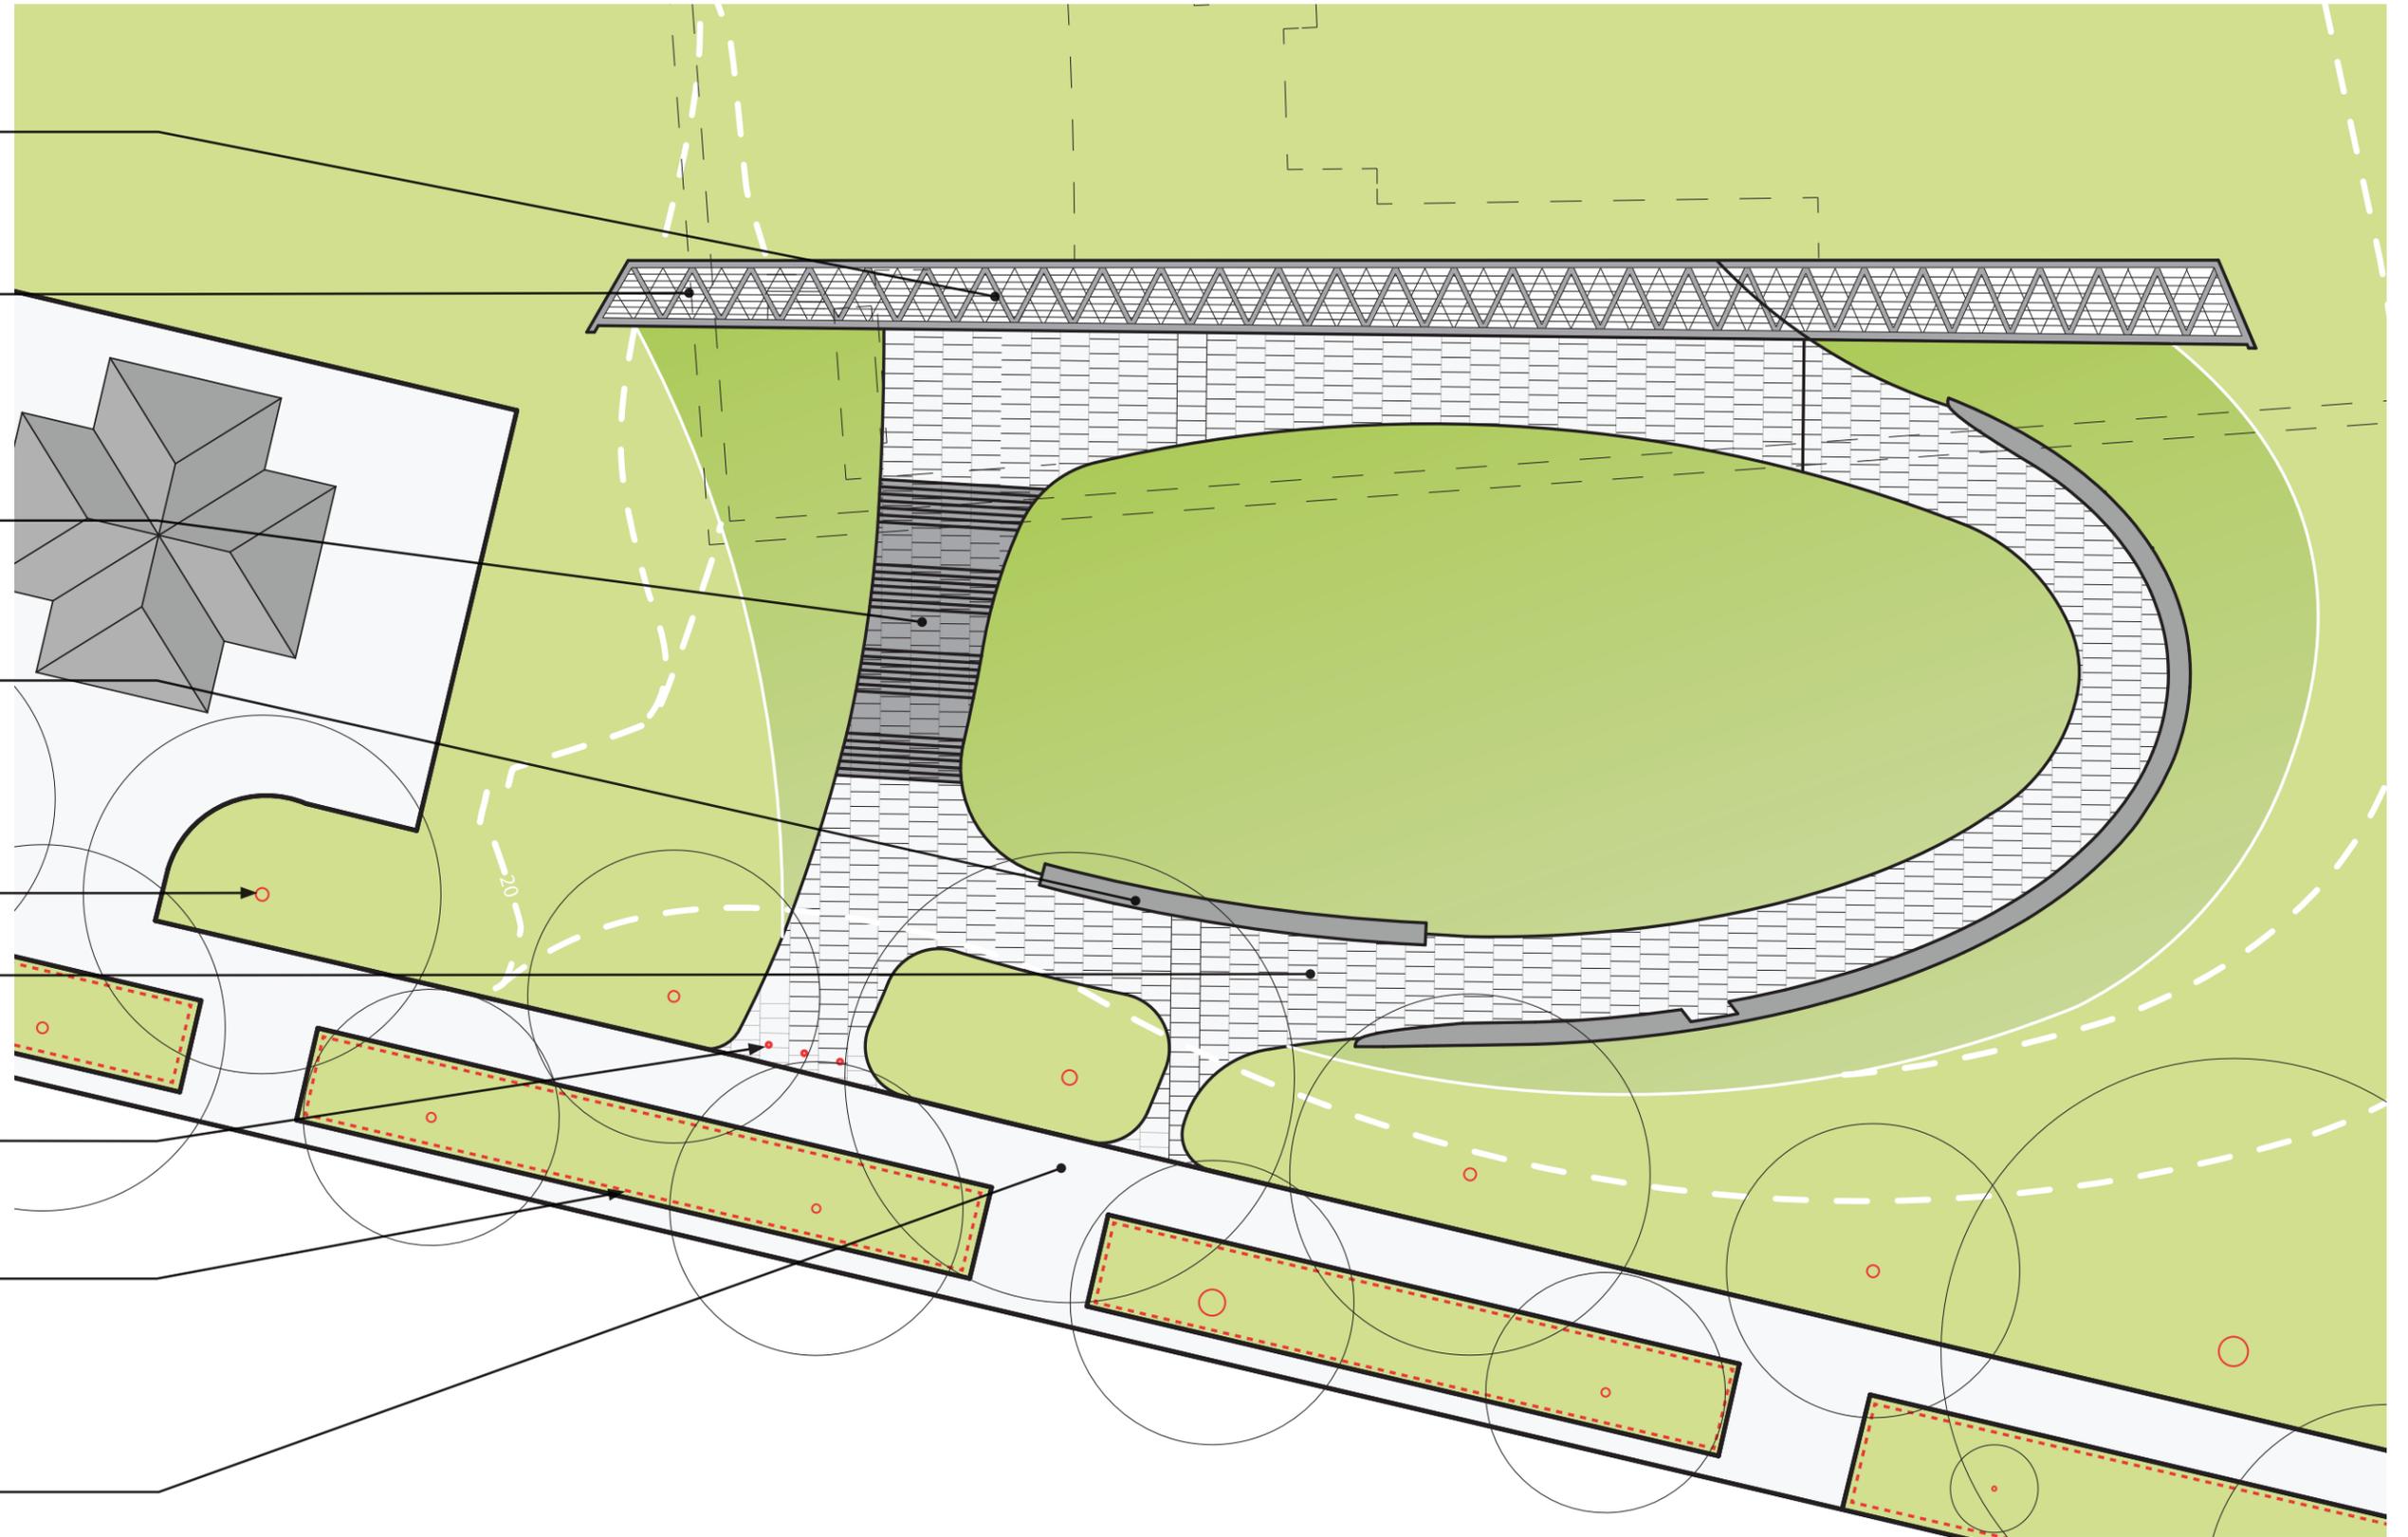

RECONSIDERED DESIGN: View from Bottom of Entry Ramp



Education Center at The Wall
ENNEAD ARCHITECTS
09.09.14

RECONSIDERED DESIGN: View from Henry Bacon Sidewalk

