



National Park Service

[Find a Park](#)
[Discover History](#)
[Explore Nature](#)
[Get Involved](#)
[Working With Communities](#)
[Teachers](#)
[Kids](#)
[About Us](#)

PEPC Planning, Environment & Public Comment

[PEPC Home](#)
[Documents by Park](#)
[Policy/Links](#)
[Park Planning](#)
[Search Documents](#)

PROJECT LINKS

[Project Home](#)
[Plan Process](#)
[Meeting Notices](#)
[Links](#)
[Document List](#)
[Open For Comment \(0\)](#)

Ocean Beach Erosion Protection Measures - Immediate Action Plan

[Golden Gate National Recreation Area » Ocean Beach Erosion Protection Measures - Immediate Action Plan » Document List](#)



The San Francisco Public Utilities Commission (SFPUC) has been working to develop short and long-term coastal protection measures and a management strategy that protects critical wastewater infrastructure and promotes environmental stewardship for chronic erosion problems at the south end of Ocean Beach. These short and long-term measures would be implemented as a two-phased approach.

Phase 1 (short-term) is a continuation of sand management activities conducted in cooperation with The National Park Service (NPS). Work will begin Tuesday, February 16, 2016. These efforts are a repeat of the successful short-term actions taken in past years in which excess sand in front of the O'Shaughnessy Seawall (north Ocean Beach) was transported to the erosion hotspot south of Sloat Boulevard (south Ocean Beach.)

Work will occur weekdays from 6am - 5pm through April, 2016. Southbound traffic on the Great Highway will be detoured to Sunset Boulevard between Lincoln Way and Sloat Boulevard; northbound traffic and Muni bus stops will remain unaffected. To protect public safety, signs will be posted limiting access to the beach to designated stairwells along the O'Shaughnessy Seawall during work hours. Parking areas at the south end of the O'Shaughnessy Seawall and south of the Sloat parking lot will not be available during construction. The Sloat parking lot will remain open to parking.

The placement of excess sand at the south of Sloat Boulevard is an important action to protect the Lake Merced Transport Tunnel, a critical piece of infrastructure under the Great Highway that transports wastewater flows from the west side of the city to the Oceanside Wastewater Treatment Plant. Placing sand in this erosion hotspot also avoids the use of hard engineered structures such as rock revetments.

This year's project includes the following components:

>Sand Backpass - Approximately 25,000 cubic yards of sand will be excavated from north Ocean Beach along the O'Shaughnessy Seawall and placed south of Sloat Boulevard

>Wind-Erosion Control Measures - Natural brush fencing or other measures may be installed to reduce windblown sand from being transported onto the parking lots and Great Highway south of Sloat Boulevard.

>Sandbag Filling and Storage - The SFPUC will procure, fill and store 750 sandbags at the San Francisco Zoo property to allow quick placement in order to protect critical wastewater infrastructure in the event an erosion hotspot develops.

Phase II (long-term; anticipated in 2021) would address public access, environmental protection and infrastructure needs in the context of erosion and climate-related sea level rise. The work would involve the implementation of coastal management strategies that include managed retreat, beach nourishment, and structural protection through adaptive management. The long-term plan proposes removal of existing coastal armoring and installation of a subsurface, low-profile structure that would protect vulnerable segments of critical wastewater infrastructure south of Sloat Boulevard. The design, environmental review, and permitting of Phase II are expected to take approximately 5 years to complete.

This project is part of an interim solution for the erosion issues at Ocean Beach. In support of a comprehensive solution to the erosion problem, the SFPUC and NPS actively participated in the development of the 2012 Ocean Beach Master Plan (OBMP). The OBMP, led by SPUR, was an interagency effort to develop a sustainable long-term vision for Ocean Beach, addressing public access, environmental protection and infrastructure needs in the context of erosion and climate-related sea level rise.

For more information on the Ocean Beach Master Plan, please visit:
www.spur.org/featured-project/ocean-beach-master-plan

Contact Information

NPS Project Manager - Steve Ortega
email: goga_planning@nps.gov



nps.gov

EXPERIENCE YOUR AMERICA™

[U.S. Department of the Interior](#) [FOIA](#) [Privacy Policy](#) [Disclaimer and Ownership](#) [USA.Gov](#) [NPS Home](#) [Accessibility](#) [RSS](#) [NPS](#)



National Park Service

[Find a Park](#)[Discover History](#)[Explore Nature](#)[Get Involved](#)[Working With Communities](#)[Teachers](#)[Kids](#)[About Us](#)

PEPC Planning, Environment & Public Comment

[PEPC Home](#)[Documents by Park](#)[Policy/Links](#)[Park Planning](#)[Search Documents](#)

PROJECT LINKS

[Project Home](#)[Plan Process](#)[Meeting Notices](#)[Links](#)[Document List](#)[Open For Comment \(0\)](#)

Plan Process

[Golden Gate National Recreation Area » Ocean Beach Erosion Protection Measures - Immediate Action Plan](#)

The plan process for this project will be posted here.

[nps.gov](#)[EXPERIENCE YOUR AMERICA™](#)[U.S. Department of the Interior](#)[FOIA](#)[Privacy Policy](#)[Disclaimer and Ownership](#)[USA.Gov](#)[NPS Home](#)[Accessibility](#)[RSS](#)[NPS](#)



National Park Service

[Find a Park](#)[Discover History](#)[Explore Nature](#)[Get Involved](#)[Working With Communities](#)[Teachers](#)[Kids](#)[About Us](#)

PEPC Planning, Environment & Public Comment

[PEPC Home](#)[Documents by Park](#)[Policy/Links](#)[Park Planning](#)[Search Documents](#)

PROJECT LINKS

[Project Home](#)[Plan Process](#)[Meeting Notices](#)[Links](#)[Document List](#)[Open For Comment \(0\)](#)

Meeting Notices

[Golden Gate National Recreation Area » Ocean Beach Erosion Protection Measures - Immediate Action Plan](#)

If meetings are scheduled for this project, notices will be posted here.

[nps.gov](#)

EXPERIENCE YOUR AMERICA™

[U.S. Department of the Interior](#)[FOIA](#)[Privacy Policy](#)[Disclaimer and Ownership](#)[USA.Gov](#)[NPS Home](#)[Accessibility](#)[RSS](#)[NPS](#)



National Park Service

[Find a Park](#)[Discover History](#)[Explore Nature](#)[Get Involved](#)[Working With Communities](#)[Teachers](#)[Kids](#)[About Us](#)

PEPC Planning, Environment & Public Comment

[PEPC Home](#)[Documents by Park](#)[Policy/Links](#)[Park Planning](#)[Search Documents](#)

PROJECT LINKS

[Project Home](#)[Plan Process](#)[Meeting Notices](#)[Links](#)[Document List](#)[Open For Comment \(0\)](#)

Links

[Golden Gate National Recreation Area » Ocean Beach Erosion Protection Measures - Immediate Action Plan](#)

Links for this project will be posted here.

[nps.gov](#)[EXPERIENCE YOUR AMERICA™](#)[U.S. Department of the Interior](#)[FOIA](#)[Privacy Policy](#)[Disclaimer and Ownership](#)[USA.Gov](#)[NPS Home](#)[Accessibility](#)[RSS](#)[NPS](#)



National Park Service

[Find a Park](#)[Discover History](#)[Explore Nature](#)[Get Involved](#)[Working With Communities](#)[Teachers](#)[Kids](#)[About Us](#)

PEPC Planning, Environment & Public Comment

[PEPC Home](#)[Documents by Park](#)[Policy/Links](#)[Park Planning](#)[Search Documents](#)

PROJECT LINKS

[Project Home](#)[Plan Process](#)[Meeting Notices](#)[Links](#)[Document List](#)[Open For Comment \(0\)](#)

Document List

[Golden Gate National Recreation Area » Ocean Beach Erosion Protection Measures - Immediate Action Plan](#)

Select a document to review or comment:

[Project Description](#)[IAP Construction Drawings](#)[nps.gov](#)[EXPERIENCE YOUR AMERICA™](#)[U.S. Department of the Interior](#)[FOIA](#)[Privacy Policy](#)[Disclaimer and Ownership](#)[USA.Gov](#)[NPS Home](#)[Accessibility](#)[RSS](#)[NPS](#)



National Park Service

[Find a Park](#)[Discover History](#)[Explore Nature](#)[Get Involved](#)[Working With Communities](#)[Teachers](#)[Kids](#)[About Us](#)

PEPC Planning, Environment & Public Comment

[PEPC Home](#)[Documents by Park](#)[Policy/Links](#)[Park Planning](#)[Search Documents](#)

PROJECT LINKS

[Project Home](#)[Plan Process](#)[Meeting Notices](#)[Links](#)[Document List](#)[Open For Comment \(0\)](#)

[Golden Gate National Recreation Area » Ocean Beach Erosion Protection Measures - Immediate Action Plan » Document List » Document Contents](#)

Project Description

Project Description for the Immediate Action Plan Phase I.



Document Content:



[Project Description for SFPUC Ocean Beach Immediation Action Plan.pdf](#) (80.6 KB, PDF file)

Disclaimer: Links within the above document(s) were valid as of the date published.

Note: Some of the files may be in PDF format and can be viewed using the Adobe Acrobat Reader software.

You may download a free copy of [Acrobat Reader](#) from Adobe Systems.

[nps.gov](#)

EXPERIENCE YOUR AMERICA™

[U.S. Department of the Interior](#)[FOIA](#)[Privacy Policy](#)[Disclaimer and Ownership](#)[USA.Gov](#)[NPS Home](#)[Accessibility](#)[RSS](#)[NPS](#)

Attachment A

Project Description

for

SFPUC's Immediate Action Plan at Ocean Beach

BACKGROUND

Chronic erosion problems at the south end of Ocean Beach threaten the San Francisco Public Utilities Commission's (SFPUC) Lake Merced Tunnel (LMT), one of the SFPUC's critical wastewater conveyance and storage facilities located under the Great Highway south of Sloat Boulevard. In support of a comprehensive solution to the erosion problem, the SFPUC actively participated in the development of the 2012 Ocean Beach Master Plan (OBMP). The OBMP, led by SPUR, was an interagency effort to develop a sustainable long-term vision for Ocean Beach, addressing public access, environmental protection and infrastructure needs in the context of erosion and climate-related sea level rise. The OBMP presents a framework for understanding the wide range of issues and challenges at Ocean Beach and identifies a series of recommendations for balancing the many priorities and objectives identified by local agencies and stakeholders, including protecting critical sewer infrastructure south of Sloat Boulevard or South Ocean Beach (SOB).

To carry out the OBMP recommendations related to erosion hazards and protection of the LMT, the SFPUC, in coordination with SPUR, the National Park Service (NPS) and other partner agencies, has been working to develop short and long-term coastal protection measures and a management strategy that focuses on a multi-objective approach that protects critical wastewater infrastructure and promotes environmental stewardship. These short and long-term measures would be implemented as a two-phased approach. Phase I (short-term) would include the implementation of temporary "soft" measures (e.g. sand back passing and sand bags), to protect the LMT from risk of exposure due to erosion until Phase II (long-term) is ready for implementation (approximately 5 years). It should be noted that there is a high likelihood (~90% likelihood) that these measures would be adequate if storms of 2010 magnitude (1 in 30 year return) or larger do not occur. Phase II would involve the implementation of a long-term plan that adheres to the coastal management approach that is outlined in the OBMP and includes managed retreat, beach nourishment, and structural protection through adaptive management. The long-term plan proposes removal of existing coastal armoring and installation of a subsurface, low-profile structure that would protect vulnerable segments of the Lake Merced Tunnel south of Sloat Boulevard. The structural protection measures under consideration is a pile wall, or similar, which would be constructed from the existing ground surface landward of the bluff face. Installation of the structural protection of the Lake Merced Tunnel would facilitate

the removal of existing rock revetments, rubble, and any interim protection devices installed at South Ocean Beach.

As described below, Phase I would be implemented on an as-needed basis, based upon triggers, or pre-established thresholds for determining when it is necessary to intervene. The thresholds would be described in a monitoring program and be based upon beach and bluff erosion and infrastructure exposure. The Phase I program would be implemented between 2015 and 2021. Phase II implementation is anticipated to begin in 2020 and may proceed in phases, based upon triggers identified in the *Coastal Protection Measures & Management Strategy for South Ocean Beach* (SPUR et al. 2015), over a period of 40 or more years. Removal of rock revetments and other shoreline protection measures, along with restoration of the bluffs and beach, would be among the first Phase II actions expected to be completed by the end of 2021.

The design, environmental review, and permitting of Phase II are expected to take approximately 5 years to complete. Until Phase II measures are cleared for implementation, temporary shoreline protection measures (Phase I) would be needed to manage the erosion hazard that threatens the Lake Merced Tunnel. Thus, the Phase I measures are the subject of this application. The coastal development permit application for Phase II measures is expected to be submitted in 2018.

DESCRIPTION OF THE PROPOSED PROJECT

The SFPUC proposes to implement the Phase I project, which involves temporary erosion protection measures, over the next 5 years. As described more fully below, the Phase I project includes sand backpassing (a measure that has already been implemented twice) and installation of sand bags. Sand backpassing may occur as frequently as once annually. Sandbag construction would occur on an as-needed basis. Triggers for sand backpassing and sandbag placement would be outlined in a monitoring program developed for this project.

Sand Backpass

The Phase I project involves excavation of sand from the beach along the O'Shaughnessy Seawall at the northern reach of Ocean Beach, placing the sand west of the bluffs south of Sloat Boulevard for temporary protection from erosion during winter storms, and the installation of measures, if needed, to reduce windblown sand onto the parking lots and Great Highway south of Sloat Boulevard.

Excavation in North Ocean Beach

Excavators, loaders, and dozers would be used to move and load sand into 30 cubic-yard articulated off-road dump trucks from the area of excavation indicated on the attached map. The areas to be excavated would be approximately 150-feet wide, 750 feet long for each sand backpassing occurrence (up to 2,250 linear feet maximum), and to a maximum depth of 6 feet (Figure 1). Equipment would enter and exit through an access point at the south end of the O'Shaughnessy Seawall near Lincoln Way. This description mimics previous sand backpassing efforts that have already been implemented and have been shown to provide erosion protection.

Sand Placement South of Sloat Boulevard

The proposed project would place sand on an approximately 0.5 mile stretch of bluff south of Sloat Boulevard. The project would prioritize sand placement at two different locations, referred to as Reach 2 and Reach 3, as shown in Figure 2. Reach 2 includes the bluff and beach approximately 2,000 feet south of Sloat Boulevard, west of the Great Highway. Reach 3 includes the bluff and beach approximately 600 feet south of Sloat Boulevard.

Two sacrificial berms would be established at Reach 2 and Reach 3. Approximate dimensions of the berm at Reach 2 would be 140 feet wide by 360 feet long and 25 feet high. Nominal dimensions of the berm at Reach 3 would be 170 feet wide by 300 feet long and 25 feet high. The actual berm dimensions may likely vary due to beach conditions at the time of sand placement. Sand would be end dumped from a fixed location at the north end of the reach and bulldozers would build up the berms from the beach. This method of berm development would avoid disturbance of potential bank swallow habitat at the top of the bluffs at Reach 2. At Reach 3, sand would be dumped from the top of the bluff and spread by bulldozers and loaders, as necessary. The Reach 3 berm would cover an area of the existing rock revetment and also improve beach access.

Wind Erosion Control Measures

The SFPUC would employ several measures to limit sand being blown from the proposed berms onto the Great Highway and further inland. Sand berm stabilization measures may include readily available natural materials, such as European beachgrass (treated with saltwater or left to dry prior to installation to guarantee it is non-viable) that exists on-site and locally obtainable Eucalyptus branches. Placement of beachgrass straw punch would provide sand deflation to minimize the transport of sand by increasing the surface roughness. The beachgrass could be removed by hand and shovel from stable dune backslopes (leeward) in the vicinity of Irving and Judah Streets. The beachgrass thatch planting units (plugs) could be placed along the sand berm crest and slope in high to low density. The entire sand berm surface above the 12-foot elevation could receive straw punch, with the exception of areas set aside for public access.

Brushwood fences made of eucalyptus branches may be placed as sand trapping units to encourage deposition of sand. Buildup of sand behind the fences would be anticipated, and therefore the brushwood fences could be placed at least 5 feet seaward of the parking lots. The size of the branches could be approximately 6 to 8 feet in length. The brushwood fences could include single and double lines of brush to be placed on the outer edge and interior of the berm crest, respectively. The single line of brushwood fence could include between 2 and 4 branches per 10 feet of fence and would be placed along the outer edge of the berm crest. This single line of brushwood fence would be considered sacrificial and could likely become obscured by sand buildup. The double line of brushwood fence would be constructed of approximately 4 to 5 branches per 10 feet of fence, and could be located toward the middle of the berm crest. The double line of fence could persist and would promote a significant sand deposit on the leeward side of the fence. The fencing could be placed a minimum of 5 feet from the parking infrastructure. To provide access to the beach, placement of brushwood fencing could delineate

access ways. The fencing could help discourage pedestrians from walking through areas improved with erosion control measures. Brushwood fencing could also be installed to delineate access pathways from the bluff to the beach.

Sandbag Structure

The SFPUC proposes placing sandbags stacked upon each other to form a layer protecting the bluff face from direct wave action. Based on monitoring prior to and during the storm season, sandbags would be placed if a sufficient erosion “notch” develops due to a winter storm on the existing bluff such the bluff toe is 50 feet or less from the edge of the Lake Merced Tunnel.

The sandbags would consist of permeable plastic bags filled with sand from either north Ocean Beach or a commercial source. If north Ocean Beach is the source of sand for the sandbags, a maximum of 1,000 cubic yards would be used. Sandbags would be typically placed in local erosion hot spots, (i.e., where erosion is occurring more rapidly than in adjacent areas) covering a length of bluff on the order of 50 to 100 feet to a maximum extent of 300 feet long, 70 feet wide, 20 feet high for each sandbag structure. At Reach 2, to avoid impacts to potential bank swallow habitat, 6 feet of vertical clearance would be provided between the top of the sandbag structure and the top of the bluff. Up to 3 sandbag structures may be constructed, each up to 100 feet long. However, if conditions warrant, all sandbag structures may be combined into a single 300-foot long structure built all at once. As shown in Figure 3, potential locations for the sandbag structures start 400 feet south of Sloat near the location of the sand bag installation constructed in 2011.

Sandbags could be prepared in advance and stockpiled in a nearby site, such as SFPUC property at the Oceanside Treatment Plant or San Francisco Zoo property. The sandbags would be transported to a project location and lowered onto the beach with a crane. Excavation of the beach may be necessary to prepare and level the beach at the sandbag structure location. Excavated area may be up to 300 feet long, 20 feet wide and 4 feet deep. Once sandbags have been installed, the structure would be covered by a 2-foot layer of sand.

The sandbags would be considered temporary, would be maintained, and ultimately would be removed. Maintenance would consist of re-filling and sealing bags, repositioning bags, and replacing and appropriately disposing of any damaged bags. Removal would require excavation, but could also include removal of the fabric while leaving the sand on the shore.

Construction Equipment, Duration, and Staging

Vehicles and equipment to be used would include dump trucks, excavators, loaders and bulldozers.

The construction duration would be approximately 6 weeks for sand backpassing and 4 weeks for sand bag placement, if constructed separately, although the two different measures could be implemented simultaneously. Overall, construction duration in a single year would not exceed 10 weeks and the maximum duration for each even event would not exceed 8 weeks.

Staging would occur at the southern end of the parking lot near the O'Shaughnessy Seawall, the Sloat parking lot, the parking lot south of Sloat, and the paved area next to the Great Highway south of Reach 2 (Figure 4). The project would take up approximately 20 parking spaces at the parking lot near the O'Shaughnessy Seawall and would take up the majority of the parking spaces at the Sloat parking lot and the parking lot south of Sloat. These three staging areas would be closed to the public during construction which would be limited to the weekdays.

Sand Backpassing: To expedite the construction, southbound lanes of the Great Highway would be closed during normal construction hours, Monday through Friday between 7:00 AM and 8:00 PM. No night or weekend work would occur. The construction contractor would implement a San Francisco Municipal Transportation Agency approved traffic routing plan.

During construction, any incidental and hazardous rubble that have fallen onto the beach adjacent to the construction area would be removed by the SFPUC contractor.

Sandbag installation: Work would occur during normal construction hours, Monday through Friday between 7:00 AM and 8:00 PM. No night or weekend work would be anticipated, except during an emergency.

Monitoring

Monitoring would occur in accordance with the terms of a monitoring program approved by CCC staff. The monitoring program would establish locations of survey control, identify the Lake Merced Tunnel and offsets used as triggers for intervention (i.e., backpassing or sandbag placement), and specify monitoring protocols and reporting requirements. The monitoring program would specify that land surveys be conducted twice annually at a minimum, typically spring and fall, with additional event-based surveys if warranted due to substantial storm or erosion events. The land surveys would be used to characterize shore profiles from top of bluff to intertidal zone, contours, and extents and conditions of erosion management measures. The land surveys would also include photographic documentation of the shoreline, both from aerial and land perspectives. The annual monitoring reports would summarize the prior year's monitoring efforts, describe any physical changes at South Ocean Beach over the monitoring period, provide details of any activities (e.g., construction) and events (e.g., episodic erosion) during the reporting period, and include recommendations for actions to mitigate coastal erosion risks to the Lake Merced Tunnel. Each monitoring report will also include integration of regional data with interpretation to help diagnose erosion problems, determine actions, and inform development of future engineering solutions.

Biological Resources

The project site is not located within designated critical habitat and does not involve any vegetation removal or any permanent development.

Habitat for the western snowy plover (*Charadrius alexandrinus nivosus*), a federally threatened species, and a California species of special concern is found on Ocean Beach, but it is not designated critical habitat. In 2008 the NPS, through formal rulemaking, established a Snowy

Plover Protection Area (SPPA) on Ocean Beach in order to provide a protection zone for western snowy plovers overwintering on Ocean Beach (snowy plover nesting has not been documented on Ocean Beach). The NPS designated the SPPA to require dogs to be kept on leash from July 1 until May 15 (period when SNPL have been observed on Ocean Beach) and thereby attempt to minimize this activity's effect on SNPL. In relation to the SPPA, excavation would be limited to within 150 feet of the O'Shaughnessy Seawall between Stairwells 1 and 28. This was determined by U.S. Fish and Wildlife Service to "Not Likely Adversely Affect" western snowy plovers.

The bank swallow (*Riparia riparia*) is a state-listed threatened species that burrows in beach bluffs. An important nesting colony of bank swallows has been identified at Fort Funston approximately 2.5 miles south of Reach 2. Active bank swallow burrows have been recorded approximately 200 feet south of Reach 2. There are no active bank swallow burrows in the project area and bank swallows have never been observed at Reach 2 or Reach 3. Reach 2 may contain some potential bank swallow habitat due to the presence of some natural bluff material. However, geological testing is confirming whether this is native colma formation or consolidated fill. In the case Reach 2 is considered consolidated fill, this area would not require bank swallow protection measures. the proposed project would not affect bank swallows for the following reasons:

- If work at Reach 2 is conducted during bank swallow nesting season, from March to July, then a preconstruction survey for nesting bank swallows would be performed. If nesting bank swallows are found at Reach 2, construction would not begin until the juveniles have fledged.

No other vertebrate, invertebrate or plant species of concern have been identified in the project vicinity.

Because the project would not affect the western snowy plover or the bank swallow, adverse effects on biological resources are not anticipated.

Water Quality

The proposed project would be constructed during dry weather to the maximum extent feasible and equipment would not be used below the mean high tide line. All vehicle staging and fueling would be located in the parking lots adjacent to the beach. Based on the size of land disturbance, an erosion and sediment control plan (less than 1 acre of disturbance) or a SWPPP (more than one acre of disturbance) would be prepared to protect water quality during construction. Post construction water quality impacts are not anticipated since the proposed project would not increase impervious surfaces or significantly alter the drainage pattern at Ocean Beach.

Visual Resources

The proposed sand backpassing and sandbag structures that would be covered in sand would create sandy bluffs at South Ocean Beach which would be an improvement in overall visual quality because existing bluffs often reveal the various debris that have been used as fill material under the Great Highway. The sandbag structures may become exposed due to wave

action or wind erosion, however, because they are placed adjacent to eroding bluffs that have exposed debris and other fill material, the sandbag structures would not be visually incompatible with their surrounding area.

The proposed measures to minimize wind erosion would use natural materials including dune grass and tree branches to provide a natural appearance that would blend in with the existing visual qualities of Ocean Beach. Dune grasses are prevalent elsewhere along Ocean Beach and it is anticipated that most of the wood brush fence would be partially covered by sand. In addition, the shell lag armor would be minimally noticeable since it would consist of natural materials found at the beach. Finally, sand at the north end of Ocean Beach shifts naturally with the seasons, therefore removing the excess sand would not result in any drastic changes in appearance.



National Park Service

[Find a Park](#)[Discover History](#)[Explore Nature](#)[Get Involved](#)[Working With Communities](#)[Teachers](#)[Kids](#)[About Us](#)

PEPC Planning, Environment & Public Comment

[PEPC Home](#)[Documents by Park](#)[Policy/Links](#)[Park Planning](#)[Search Documents](#)

PROJECT LINKS

[Project Home](#)[Plan Process](#)[Meeting Notices](#)[Links](#)[Document List](#)[Open For Comment \(0\)](#)

[Golden Gate National Recreation Area » Ocean Beach Erosion Protection Measures - Immediate Action Plan » Document List » Document Contents](#)

IAP Construction Drawings

IAP Construction Drawings



Document Content:

 [IAP Construction Drawings.pdf](#) (3.7 MB, PDF file)

Disclaimer: Links within the above document(s) were valid as of the date published.

Note: Some of the files may be in PDF format and can be viewed using the Adobe Acrobat Reader software.

You may download a free copy of [Acrobat Reader](#) from Adobe Systems.



nps.gov

EXPERIENCE YOUR AMERICA™

[U.S. Department of the Interior](#)[FOIA](#)[Privacy Policy](#)[Disclaimer and Ownership](#)[USA.Gov](#)[NPS Home](#)[Accessibility](#)[RSS](#)[NPS](#)

OCEAN BEACH
IMMEDIATE ACTION PLAN AS-NEEDED
CITY AND COUNTY OF SAN FRANCISCO
PUBLIC UTILITIES COMMISSION
JANUARY 2016

NOTES:

1. ALL WORK SHALL TAKE PLACE DURING DAYLIGHT HOURS. LIGHTING OF THE BEACH AREA IS PROHIBITED.
2. UNLESS AUTHORIZED BY THE EXECUTIVE DIRECTOR, CONSTRUCTION WORK OR EQUIPMENT OPERATIONS MAY NOT BE CONDUCTED BELOW THE MEAN HIGH TIDE LINE UNLESS TIDAL WATERS HAVE RECEDED FROM THE AUTHORIZED WORK AREAS, OR IN AN EMERGENCY AS DEFINED BY COASTAL ACT REGULATIONS.
3. GRADING OF INTERTIDAL AREAS IS PROHIBITED.
4. PER APPROVAL FROM EXECUTIVE DIRECTOR ON JAN 12, 2016, TRACKED VEHICLES (INCLUDING 1 LOADER, 1 EXCAVATOR AND 1 BULLDOZER) SHALL BE ALLOWED ON THE BEACH. WHEN TRANSITING ON THE BEACH, ALL SUCH VEHICLES SHALL REMAIN AS HIGH ON THE UPPER BEACH AS POSSIBLE AND AVOID CONTACT WITH OCEAN WATERS AND INTERTIDAL AREAS.
5. ALL CONSTRUCTION MATERIALS AND EQUIPMENT PLACED ON THE BEACH DURING DAYLIGHT CONSTRUCTION HOURS SHALL BE STORED BEYOND THE REACH OF TIDAL WATERS. ALL CONSTRUCTION MATERIALS AND EQUIPMENT SHALL BE REMOVED IN THEIR ENTIRETY FROM THE BEACH AREA BY SUNSET EACH DAY THAT WORK OCCURS. THE ONLY EXCEPTIONS SHALL BE FOR EROSION AND SEDIMENT CONTROLS AND/OR CONSTRUCTION AREA BOUNDARY FENCING WHERE SUCH CONTROLS AND/OR FENCING ARE PLACED AS CLOSE TO THE SHORELINE PROTECTION AS POSSIBLE, AND THEIR EXTENT IS MINIMIZED TO THE EXTENT PRACTICABLE.
6. CONSTRUCTION (INCLUDING BUT NOT LIMITED TO CONSTRUCTION ACTIVITIES, AND MATERIALS AND/OR EQUIPMENT STORAGE) IS PROHIBITED OUTSIDE OF THE CONSTRUCTION, STAGING, AND STORAGE AREAS.
7. EQUIPMENT WASHING MAY NOT TAKE PLACE ON THE BEACH.
8. ALL BEACH AREAS, ALL BEACH ACCESS POINTS, AND ALL OTHER PUBLIC ACCESS FACILITIES (E.G., PARKING LOTS AND PATHS) IMPACTED BY CONSTRUCTION ACTIVITIES SHALL BE RESTORED TO THEIR PRE-CONSTRUCTION CONDITION OR BETTER WITHIN THREE DAYS OF COMPLETION OF CONSTRUCTION. ANY BEACH SAND IMPACTED SHALL BE FILTERED AS NECESSARY TO REMOVE ALL CONSTRUCTION DEBRIS FROM THE BEACH.
9. IMPACTS TO WESTERN SNOWY PLOVERS AND BANK SWALLOWS SHALL BE AVOIDED. DIRECTIONS FROM CITY PROVIDED BIOLOGIST ON WESTERN SNOWY PLOVER AND BANK SWALLOW PROTECTIONS SHALL BE FOLLOWED.

SURVEY CONTROL:

HORIZONTAL:

THE HORIZONTAL POSITION OF THE POINTS ARE BASED ON CA STATE PLANE (EPOCH 2010), ZONE 3 WITH A COMBINED FACTOR OF 0.9999329 AND A CONVERGENCE ANGLE -1°13'53". POINT HELD 941 429 N TIDAL

VERTICAL:

POINTS WERE INITIALLY COLLECTED ON THE CITY AND COUNTY OF SAN FRANCISCO (CCSF) VERTICAL DATUM BY THE SURVEYOR. POINTS SHOWN ON THE DRAWINGS HAVE BEEN ADJUSTED TO MEAN LOWER LOW WATER (MLLW). TO CONVERT FROM MLLW TO THE CCSF DATUM, SUBTRACT 11.666'. CONVERSION FACTOR BETWEEN MLLW AND CCSF DATUMS PROVIDED BY MOFFATT & NICHOL IN AN EMAIL DATED 17 JULY 2012.

CCSF BENCHMARK DATA:

THE CCSF BENCHMARK USED WAS A CROW CUT ON THE OUTER RIM OF A STORM WATER INLET AT THE SOUTH EAST CORNER OF THE GREAT HIGHWAY AND BALBOA STREET. ELEVATION = 14.525'.


COURSE:

SURVEY PERFORMED BY MERIDIAN SURVEYING ENGINEERING, INC (DATED OCT/NOV 2015).

SHEET INDEX


SHEET NO.	DRAWING NO.	DESCRIPTION
GENERAL		
1	G-01.1	TITLE SHEET - WINTER 2016
CIVIL		
2	C-02.1	NORTH OCEAN BEACH / EXCAVATION PLAN - WINTER 2016
3	C-02.2	SOUTH OCEAN BEACH / REACH 2 PLAN - WINTER 2016
4	C-03.1	NORTH OCEAN BEACH / EXCAVATION SECTIONS - WINTER 2016
5	C-03.2	SOUTH OCEAN BEACH / REACH 2 SECTIONS - WINTER 2016
6	C-04	SANDBAGS DETAILS
7	C-05	SOUTH OCEAN BEACH / REACH 2 SITE IMPROVEMENTS - WINTER 2016

LEGEND

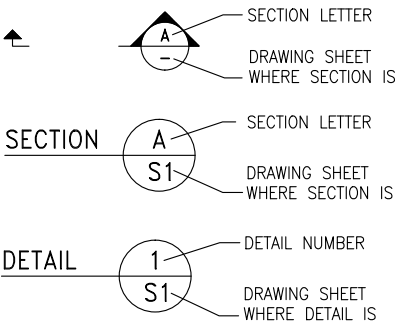

ABBREVIATIONS:

@	AT	MLLW	MEAN LOWER LOW WATER
&	AND	N	NORTH
Ⓢ	CENTERLINE	NTS	NOT TO SCALE
(E)	EXISTING	OG	ORIGINAL GRADE
EL	ELEVATION	RD	ROAD
FG	FINISH GRADE	S	SOUTH
H	HORIZONTAL	SWOO	SOUTHWEST OCEAN OUTFALL
MHT	MEAN HIGH TIDE	TYP	TYPICAL
MHW	MEAN HIGH WATER	V	VERTICAL

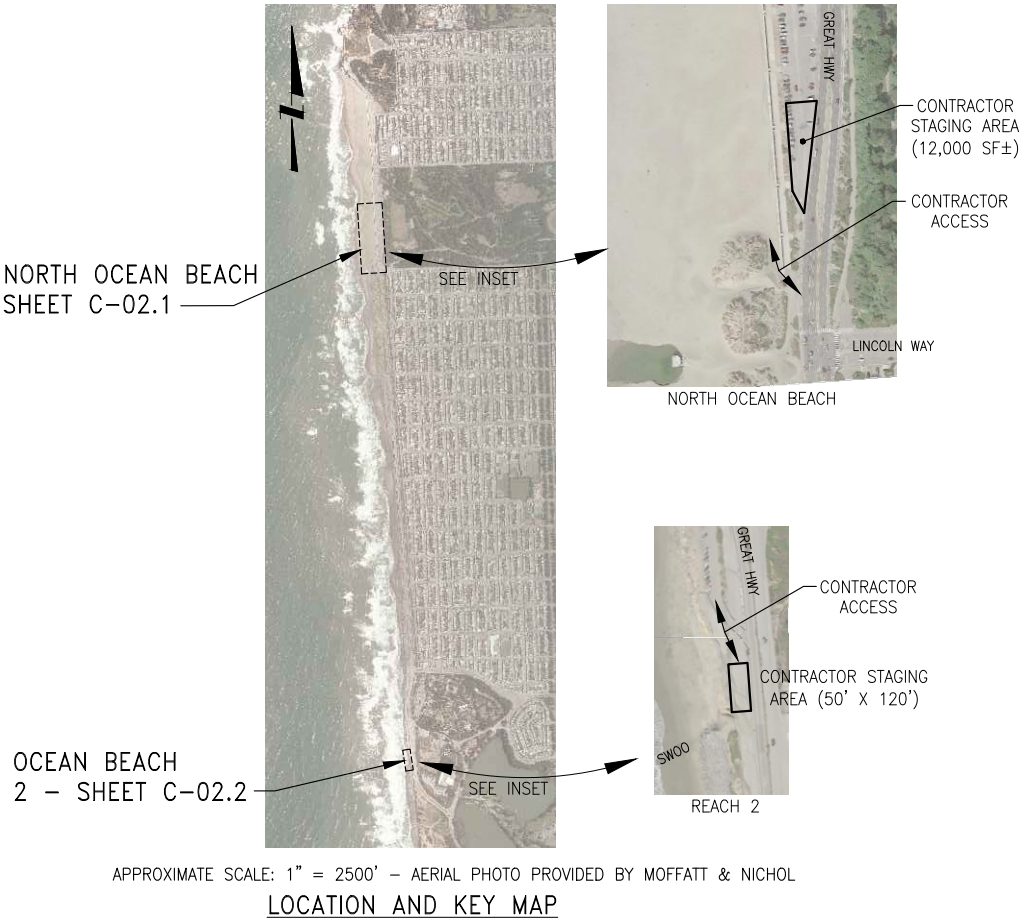

PLOT: EXTENTS
SCALE: 1:1
BORDER:
22,34
COLOR: No.
RED 0.70MM
YELLOW 0.20MM
GREEN 0.25MM
CYAN 0.40MM
BLUE 0.50MM
MAGENTA 0.20MM
WHITE 0.35MM
GRAY 0.15MM
9 0.15MM
10 1.00MM
100 0.50MM
210 0.50MM


FOR THE SOLE USE OF THE DOCUMENT
RECIPIENT - DO NOT CITE, COPY, OR
CIRCULATE WITHOUT THE EXPRESS
PERMISSION OF THE SFPUC.

ELEVATION
DATUM

MLLW

2185 N. CALIFORNIA BLVD SUITE 500 WALNUT CREEK, CA 94598 (925) 944-5411			
PROJECT ENGINEER AJ	DRAWN NK		
PROJECT MANAGER NN	DESIGNED AJ		
APPROVAL DT	CHECKED NN		
1	1/8/16	T.O.-01 NEW DRAWING	AJ NN
NO.	DATE	DESCRIPTION	BY APP'D
REVISIONS			

CONTRACT NO. WW-607			
CITY AND COUNTY OF SAN FRANCISCO PUBLIC UTILITIES COMMISSION INFRASTRUCTURE DIVISION ENGINEERING MANAGEMENT BUREAU			
OCEAN BEACH IMMEDIATE ACTION PLAN AS-NEEDED			
TITLE SHEET - WINTER 2016			
CHECKED / APPROVED		DRAWN	
SECTION MANAGER		DESIGNED	
MAINTENANCE ENGINEERING MANAGER		SCALE	AS SHOWN
APPROVED		DATE	JAN 2016
MANAGER, ENGINEERING MANAGEMENT BUREAU		APPROVED	
PLAN NO. G-01.1		DRAWING/FILE NO. WW8763.1	REVISION NO. 1

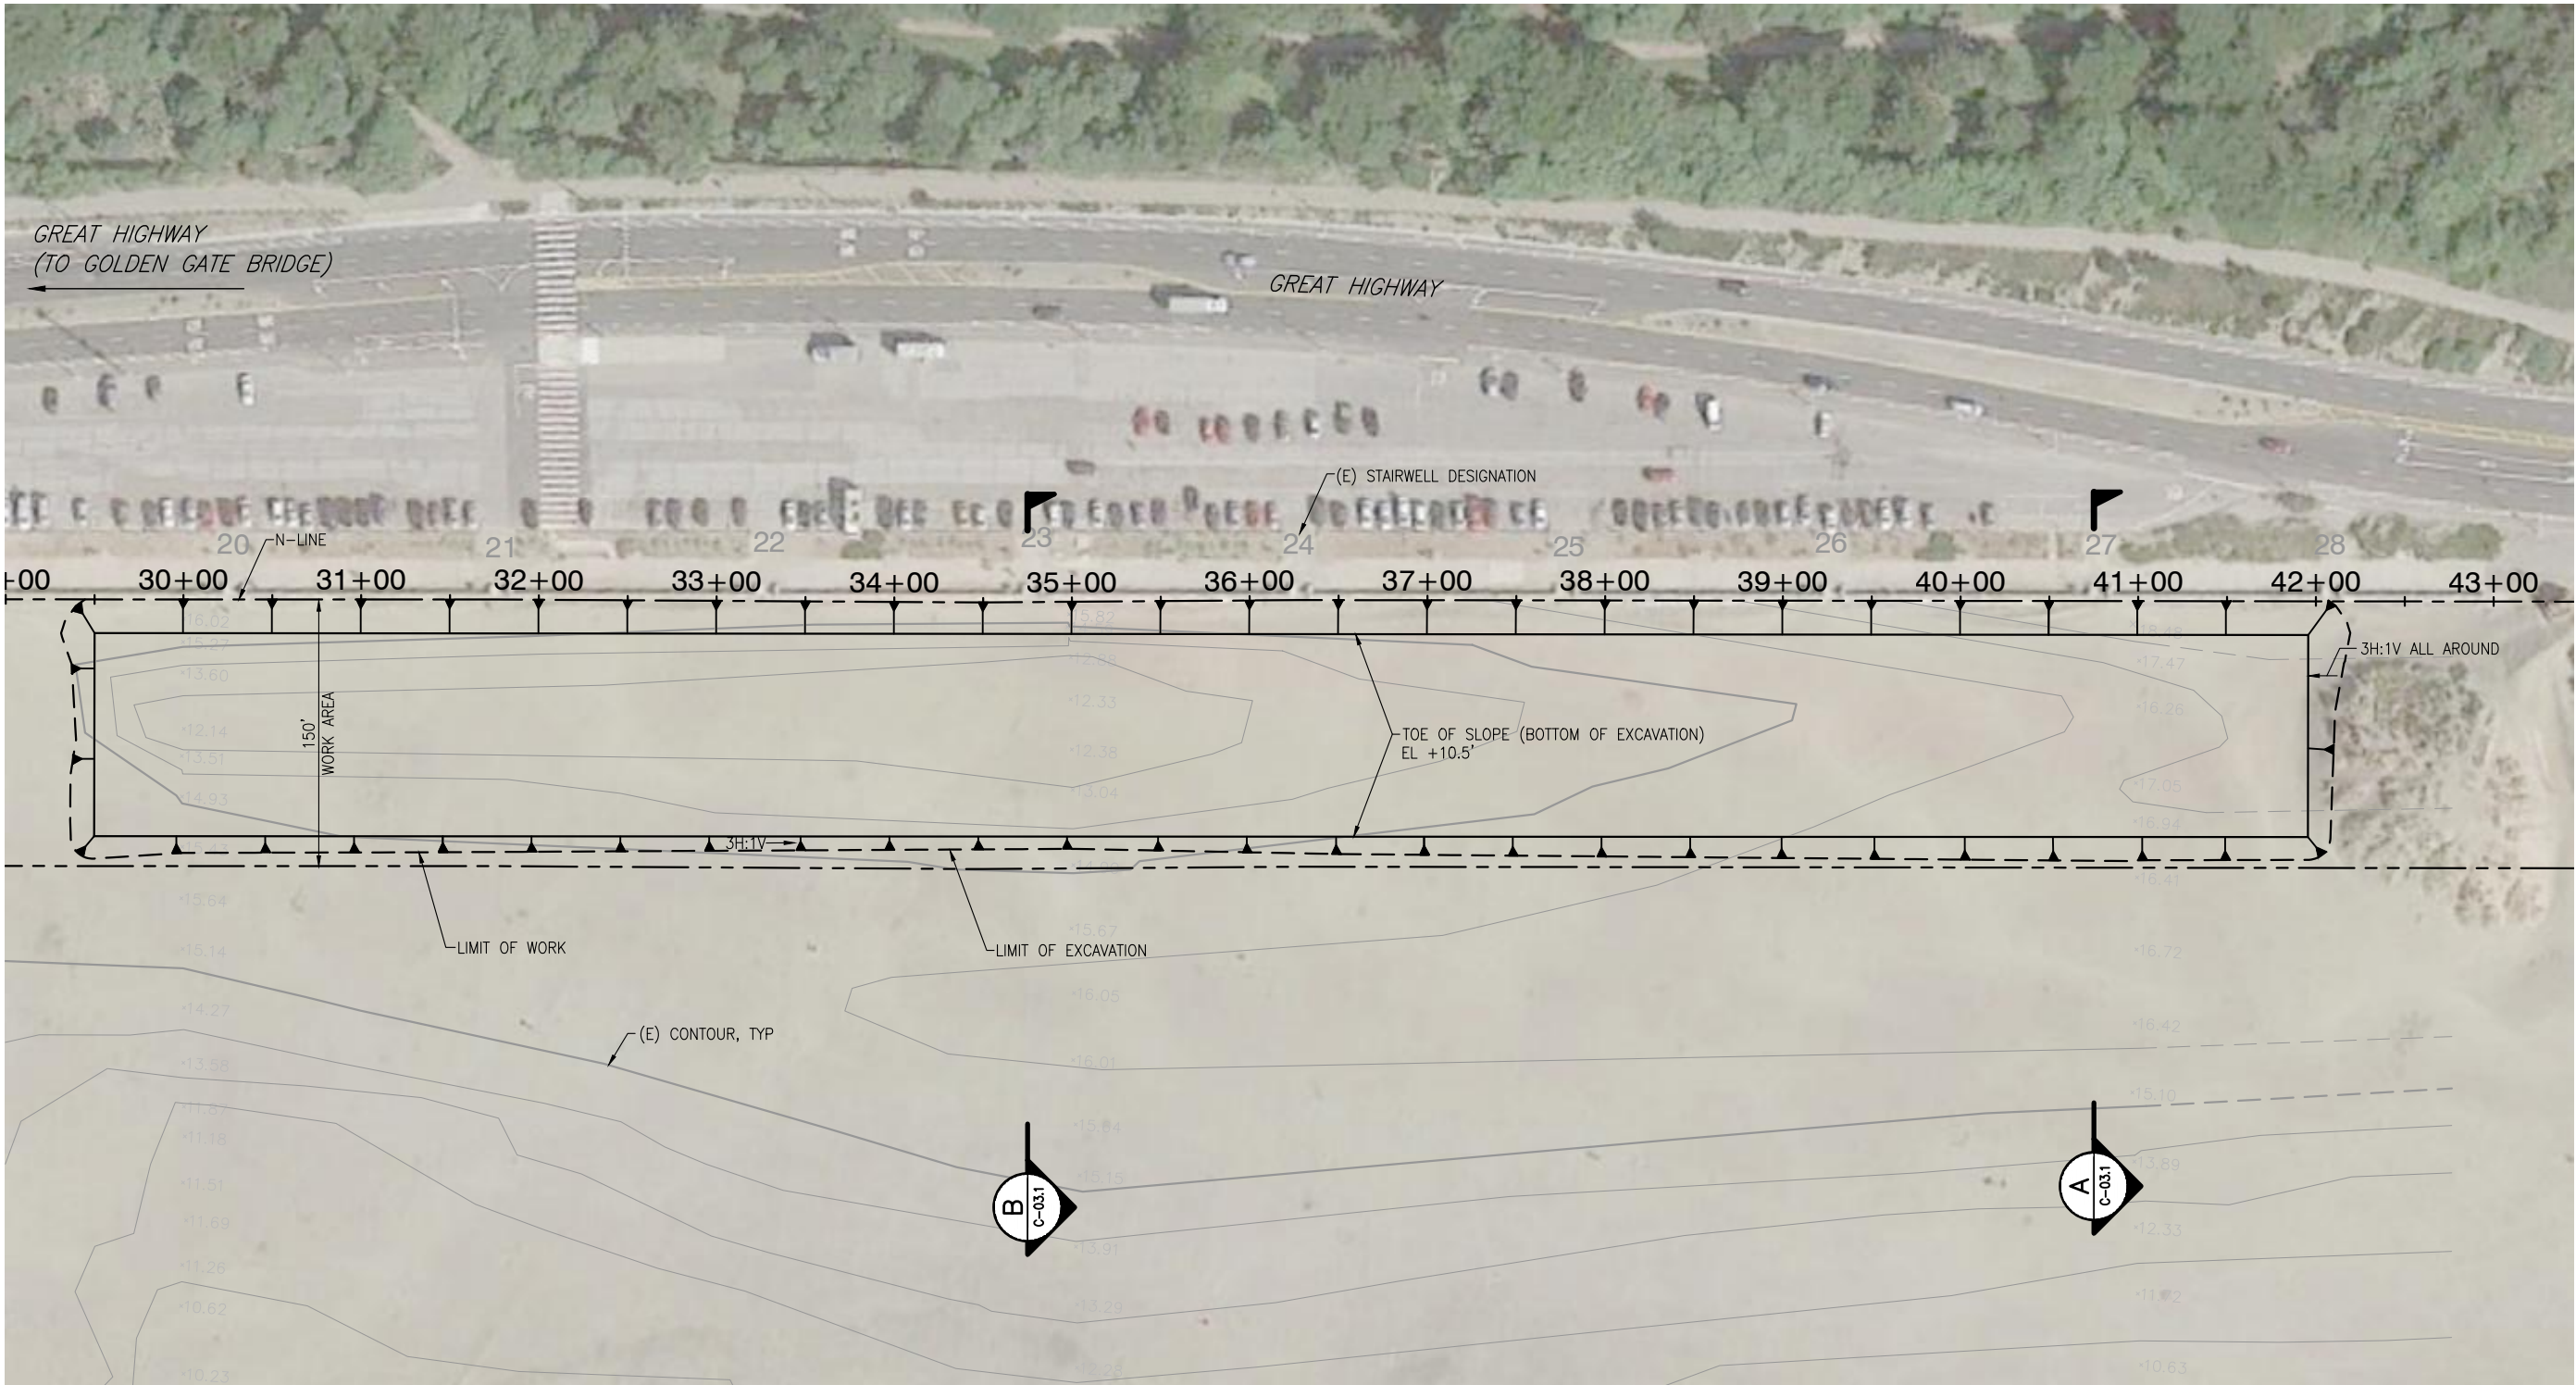

PLAN

SCALE: 1"= 50'

NOTES:

1. NOT ALL BURIED AND EXPOSED UTILITIES AND APPURTENANCES ARE SHOWN. A SEARCH FOR BURIED UTILITIES AT THE PROJECT SITE HAS NOT BEEN UNDERTAKEN. THEREFORE, ALL SUBSURFACE WORK SHALL PROCEED WITH CAUTION DUE TO POSSIBLE PRESENCE OF UNIDENTIFIED UTILITIES. CONTRACTOR SHALL CONTACT USA NORTH AT 811 OR 1-800-227-2600 A MINIMUM OF TWO WORKING DAYS PRIOR TO EXCAVATION OR DRILLING ACTIVITIES.
2. EXISTING CONTOURS SHOWN ARE APPROXIMATE AND ARE BASED ON SURVEY POINTS TAKEN OCTOBER/NOVEMBER 2015 BY MERIDIAN SURVEYING ENGINEERING.


PLOT: EXTENTS
SCALE: 1:1
BORDER:
22,34
COLOR: No.
RED 0.70MM
YELLOW 0.20MM
GREEN 0.25MM
CYAN 0.40MM
BLUE 0.50MM
MAGENTA 0.20MM
WHITE 0.35MM
GRAY 0.15MM
9 0.15MM
10 1.00MM
100 0.50MM
210 0.50MM

50' 0' 50' 100'
SCALE: 1"=50'

FOR THE SOLE USE OF THE DOCUMENT
RECIPIENT - DO NOT CITE, COPY, OR
CIRCULATE WITHOUT THE EXPRESS
PERMISSION OF THE SFPUC.

ELEVATION
DATUM

MLLW

		2185 N. CALIFORNIA BLVD SUITE 500 WALNUT CREEK, CA 94598 (925) 944-5411	
PROJECT ENGINEER	AJ	DRAWN	NK
PROJECT MANAGER	NN	DESIGNED	AJ
APPROVAL	DT	CHECKED	NN
1 1/8/16 T.O.-01 NEW DRAWING		AJ	NN
NO.	DATE	DESCRIPTION	BY APP'D
REVISIONS			


CONTRACT NO. WW-607

CITY AND COUNTY OF SAN FRANCISCO
PUBLIC UTILITIES COMMISSION
INFRASTRUCTURE DIVISION
ENGINEERING MANAGEMENT BUREAU

OCEAN BEACH IMMEDIATE ACTION PLAN AS-NEEDED

NORTH OCEAN BEACH
EXCAVATION PLAN- WINTER 2016


CHECKED / APPROVED	DRAWN
SECTION MANAGER	DESIGNED
MAINTENANCE ENGINEERING MANAGER	SCALE AS SHOWN
APPROVED	DATE JAN 2016
APPROVED	APPROVED
MANAGER, ENGINEERING MANAGEMENT BUREAU	DIVISION MANAGER, WASTEWATER ENTERPRISE
PLAN NO. C-02.1	DRAWING/FILE NO. WW8764.1
	REVISION NO. 1

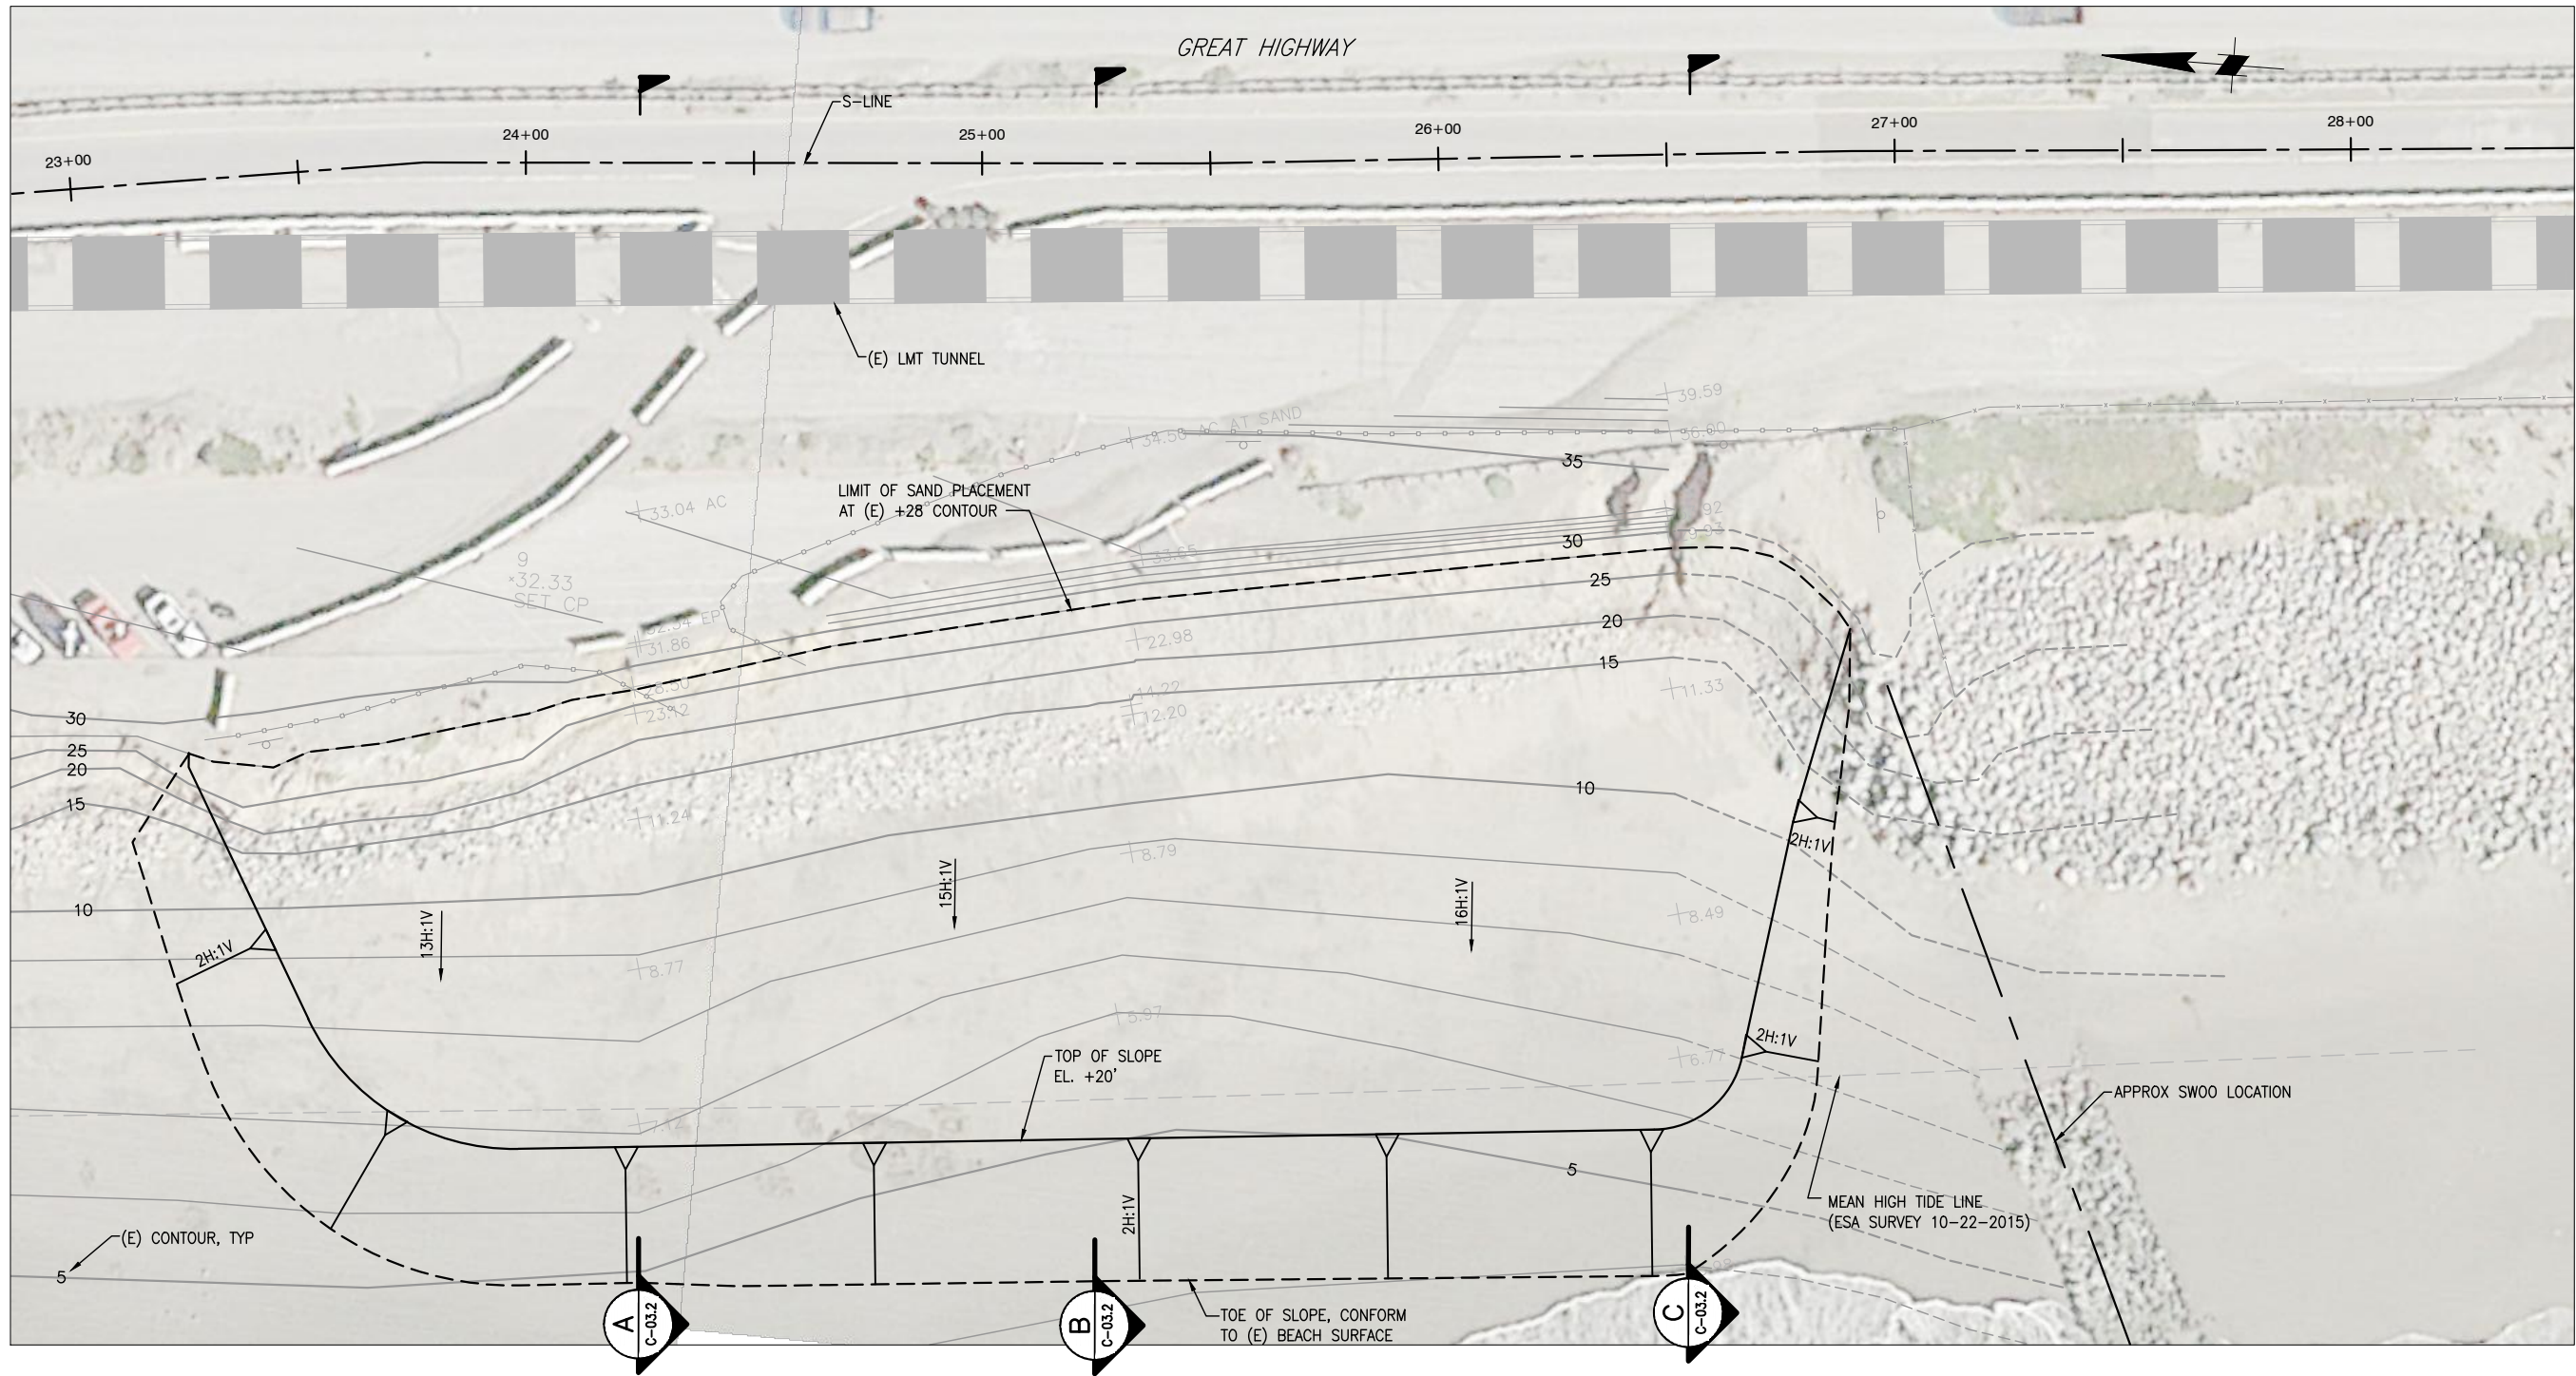

PLAN
SCALE: 1"= 40'

- NOTES:
- NOT ALL BURIED AND EXPOSED UTILITIES AND APPURTENANCES ARE SHOWN. A SEARCH FOR BURIED UTILITIES AT THE PROJECT SITE HAS NOT BEEN UNDERTAKEN. THEREFORE, ALL SUBSURFACE WORK SHALL PROCEED WITH CAUTION DUE TO POSSIBLE PRESENCE OF UNIDENTIFIED UTILITIES. CONTRACTOR SHALL CONTACT USA NORTH AT 811 OR 1-800-227-2600 A MINIMUM OF TWO WORKING DAYS PRIOR TO EXCAVATION OR DRILLING ACTIVITIES.
 - EXISTING CONTOURS SHOWN ARE APPROXIMATE AND ARE BASED ON SURVEY POINTS TAKEN OCTOBER/NOVEMBER 2015 BY MERIDIAN SURVEYING ENGINEERING.

PLOT: EXTENTS
SCALE: 1:1
BORDER:
22,34
COLOR: No.
RED 0.70MM
YELLOW 0.20MM
GREEN 0.25MM
CYAN 0.40MM
BLUE 0.50MM
MAGENTA 0.20MM
WHITE 0.35MM
GRAY 0.15MM
9 0.15MM
10 1.00MM
100 0.50MM
210 0.50MM

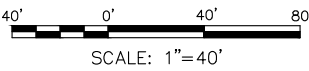


FOR THE SOLE USE OF THE DOCUMENT
RECIPIENT - DO NOT CITE, COPY, OR
CIRCULATE WITHOUT THE EXPRESS
PERMISSION OF THE SFPUC.


ELEVATION
DATUM
MLLW

		2185 N. CALIFORNIA BLVD SUITE 500 WALNUT CREEK, CA 94598 (925) 944-5411	
PROJECT ENGINEER	AJ	DRAWN	NK
PROJECT MANAGER	NN	DESIGNED	AJ
APPROVAL	DT	CHECKED	NN
1 1/8/16 T.O.-01 NEW DRAWING		AJ	NN
NO.	DATE	DESCRIPTION	BY APP'D
REVISIONS			

CONTRACT NO. WW-607			
CITY AND COUNTY OF SAN FRANCISCO PUBLIC UTILITIES COMMISSION INFRASTRUCTURE DIVISION ENGINEERING MANAGEMENT BUREAU			
OCEAN BEACH IMMEDIATE ACTION PLAN AS-NEEDED			
SOUTH OCEAN BEACH REACH 2 PLAN - WINTER 2016			
CHECKED / APPROVED		DRAWN	
SECTION MANAGER		DESIGNED	
MAINTENANCE ENGINEERING MANAGER		SCALE	AS SHOWN
APPROVED		DATE	JAN 2016
MANAGER, ENGINEERING MANAGEMENT BUREAU		APPROVED	
PLAN NO. C-02.2		DRAWING/FILE NO. WW8764.2	REVISION NO. 1

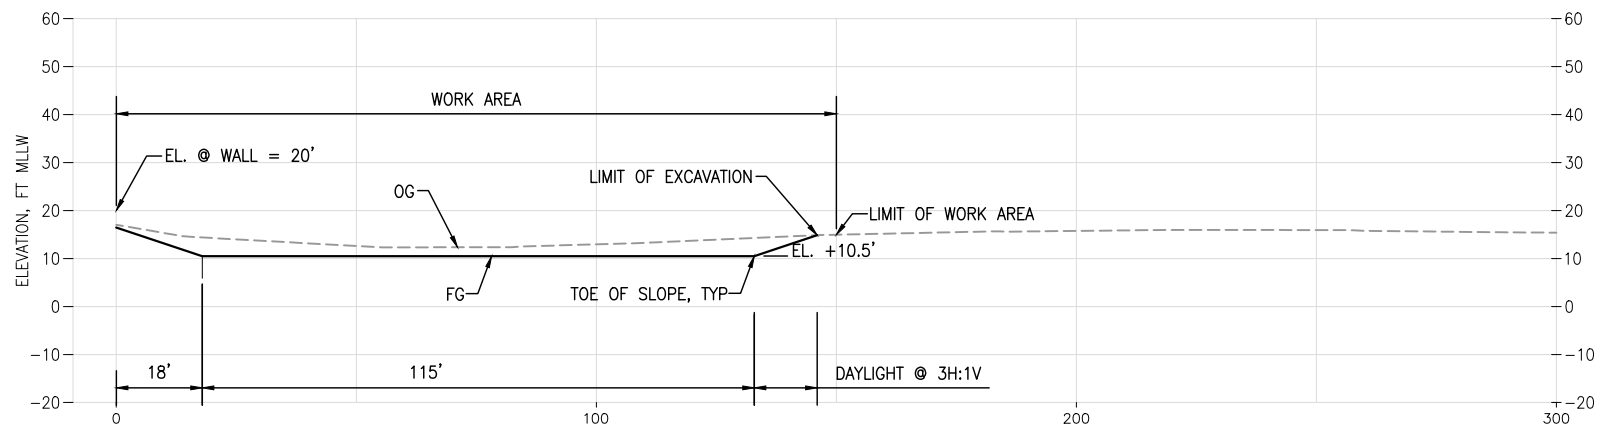

B SECTION – STA 34+75 (N-LINE)
C-02.1 SCALE: 1" = 20'

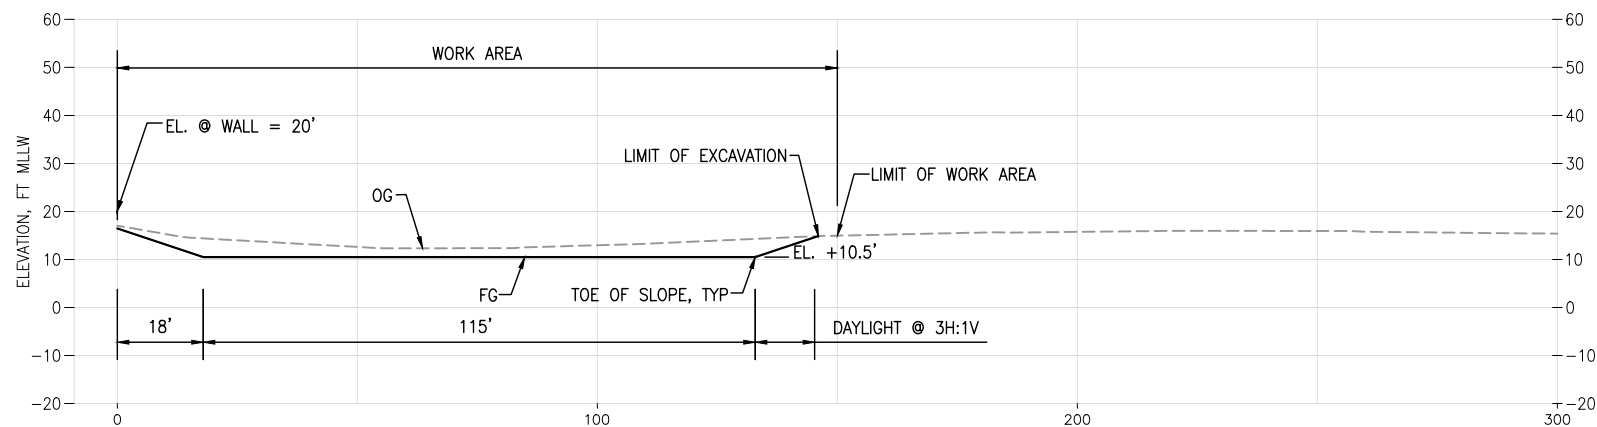

C SECTION – STA 40+75 (N-LINE)
C-02.1 SCALE: 1" = 20'


PLOT: EXTENTS
SCALE: 1:1
BORDER:
22,34
COLOR: No.
RED 0.70MM
YELLOW 0.20MM
GREEN 0.25MM
CYAN 0.40MM
BLUE 0.50MM
MAGENTA 0.20MM
WHITE 0.35MM
GRAY 0.15MM
9 0.15MM
10 1.00MM
100 0.50MM
210 0.50MM

FOR THE SOLE USE OF THE DOCUMENT
RECIPIENT – DO NOT CITE, COPY, OR
CIRCULATE WITHOUT THE EXPRESS
PERMISSION OF THE SFPUC.


ELEVATION
DATUM
MLLW

		2185 N. CALIFORNIA BLVD SUITE 500 WALNUT CREEK, CA 94598 (925) 944-5411	
PROJECT ENGINEER AJ	DRAWN NK		
PROJECT MANAGER NN	DESIGNED AJ		
APPROVAL DT	CHECKED NN		
1	1/8/16	T.O.-01 NEW DRAWING	AJ NN
NO.	DATE	DESCRIPTION	BY APP'D
REVISIONS			


CONTRACT NO. WW-607			
CITY AND COUNTY OF SAN FRANCISCO PUBLIC UTILITIES COMMISSION INFRASTRUCTURE DIVISION ENGINEERING MANAGEMENT BUREAU			
OCEAN BEACH IMMEDIATE ACTION PLAN AS-NEEDED			
NORTH OCEAN BEACH EXCAVATION SECTIONS – WINTER 2016			
CHECKED / APPROVED		DRAWN	
SECTION MANAGER		DESIGNED	
MAINTENANCE ENGINEERING MANAGER		SCALE	DATE
APPROVED		AS SHOWN	JAN 2016
MANAGER, ENGINEERING MANAGEMENT BUREAU		APPROVED	
PLAN NO. C-03.1		DRAWING/FILE NO. WW8765.1	REVISION NO. 1

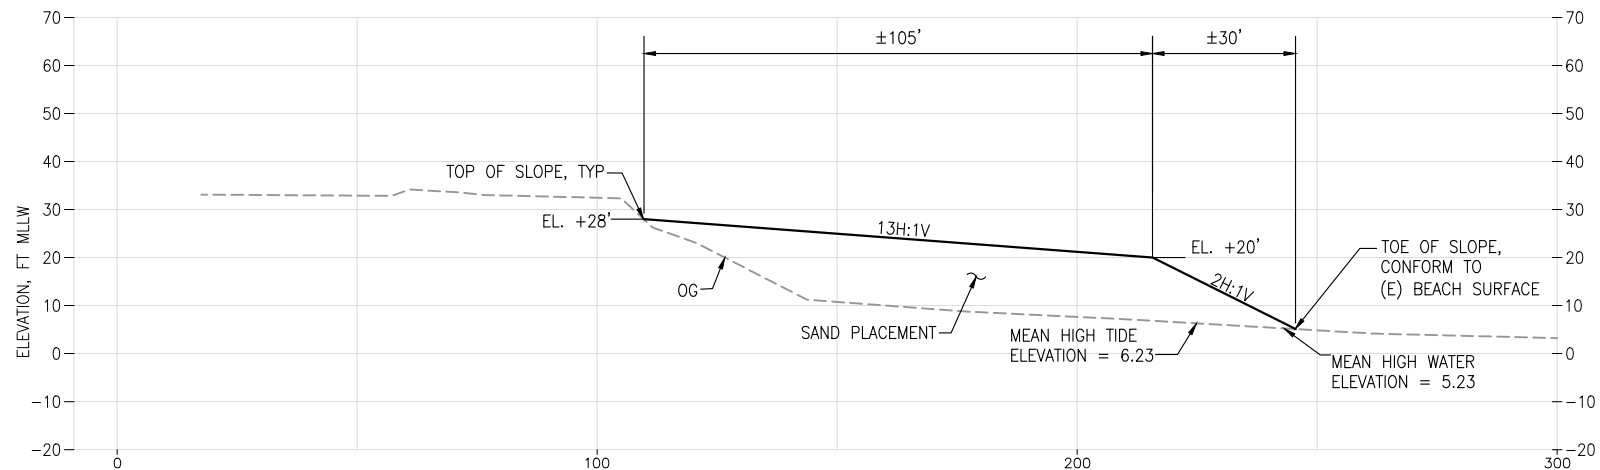

A SECTION – STA 24+25 (S-LINE)
C-02.2 SCALE: 1" = 20'

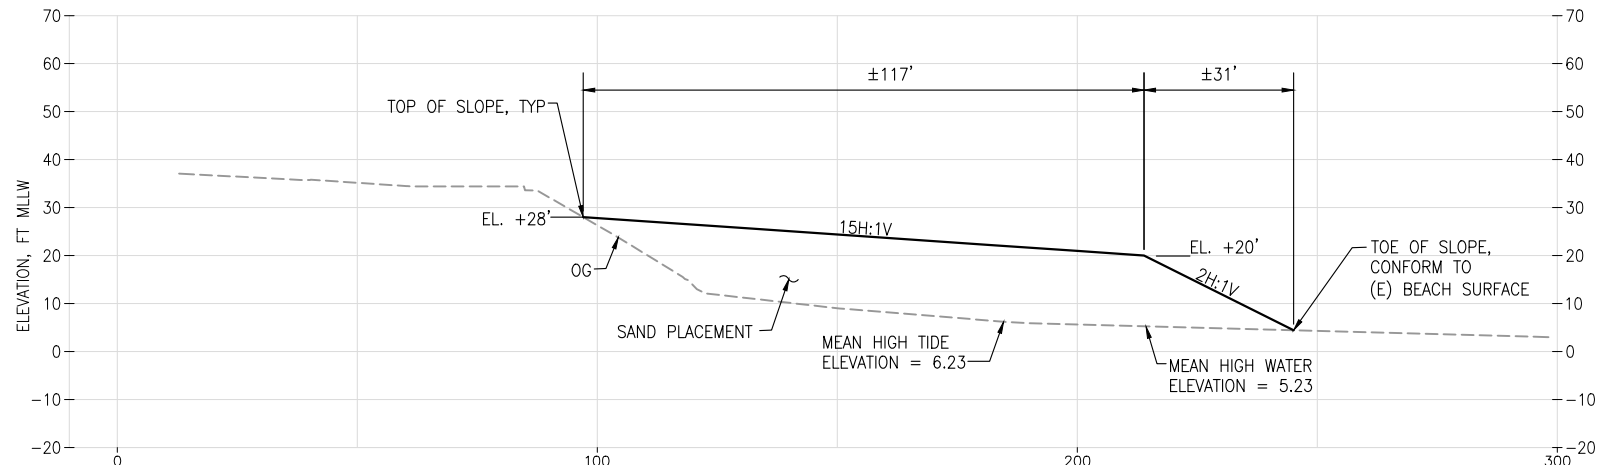


B SECTION – STA 25+25 (S-LINE)
C-02.2 SCALE: 1" = 20'

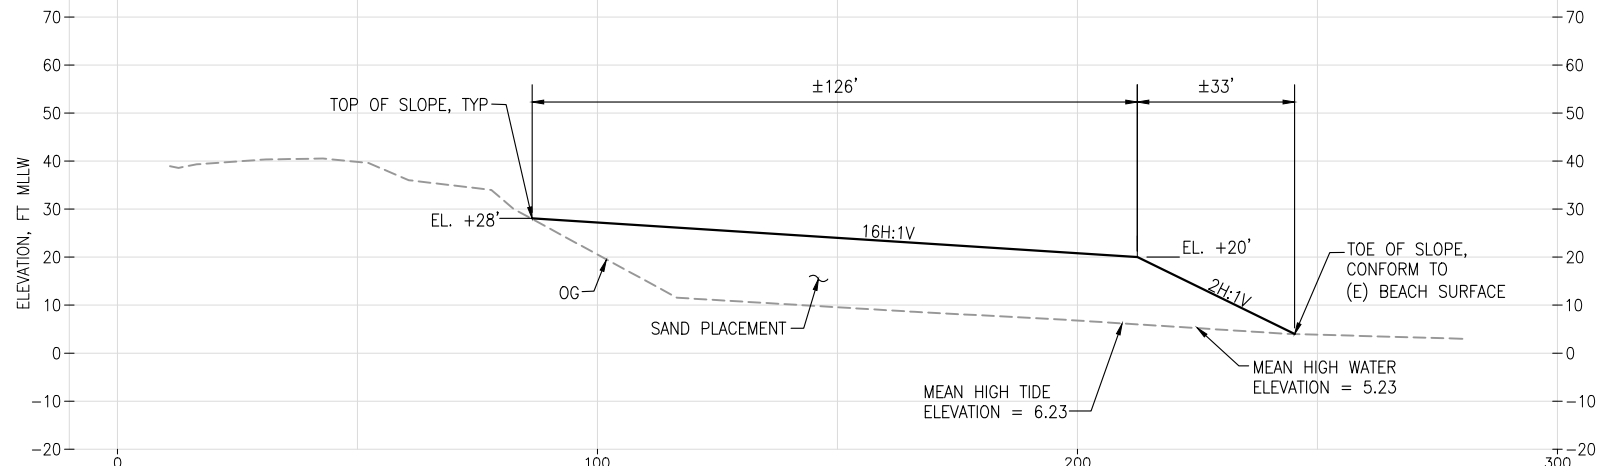

C SECTION – STA 26+50 (S-LINE)
C-02.2 SCALE: 1" = 20'

PLOT: EXTENTS
SCALE: 1:1
BORDER:
22,34
COLOR: No.
RED 0.70MM
YELLOW 0.20MM
GREEN 0.25MM
CYAN 0.40MM
BLUE 0.50MM
MAGENTA 0.20MM
WHITE 0.35MM
GRAY 0.15MM
9 0.15MM
10 1.00MM
100 0.50MM
210 0.50MM


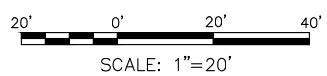


FOR THE SOLE USE OF THE DOCUMENT
RECIPIENT – DO NOT CITE, COPY, OR
CIRCULATE WITHOUT THE EXPRESS
PERMISSION OF THE SFPUC.

ELEVATION
DATUM
MLLW

		2185 N. CALIFORNIA BLVD SUITE 500 WALNUT CREEK, CA 94598 (925) 944-5411	
PROJECT ENGINEER AJ	DRAWN NK	PROJECT MANAGER NN	DESIGNED AJ
APPROVAL DT	CHECKED NN		
1	1/8/16	T.O.-01 NEW DRAWING	AJ NN
NO.	DATE	DESCRIPTION	BY APP'D
REVISIONS			

CONTRACT NO. WW-607			
CITY AND COUNTY OF SAN FRANCISCO PUBLIC UTILITIES COMMISSION INFRASTRUCTURE DIVISION ENGINEERING MANAGEMENT BUREAU			
OCEAN BEACH IMMEDIATE ACTION PLAN AS-NEEDED			
SOUTH OCEAN BEACH REACH 2 SECTIONS – WINTER 2016			
CHECKED / APPROVED		DRAWN	
SECTION MANAGER		DESIGNED	
MAINTENANCE ENGINEERING MANAGER		SCALE	DATE
APPROVED		AS SHOWN	JAN 2016
MANAGER, ENGINEERING MANAGEMENT BUREAU		APPROVED	
PLAN NO. C-03.2		DRAWING/FILE NO. WW8765.2	REVISION NO. 1

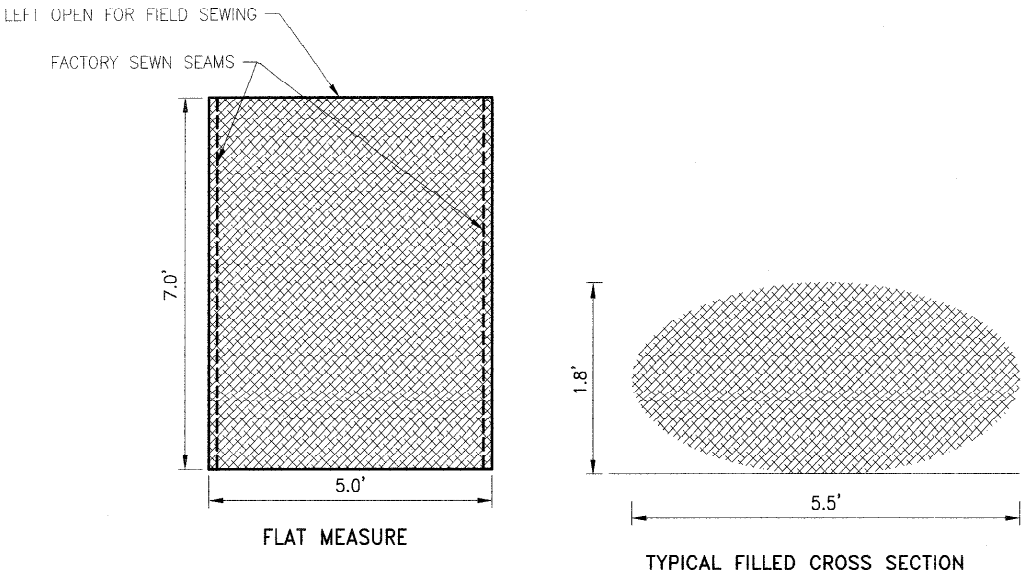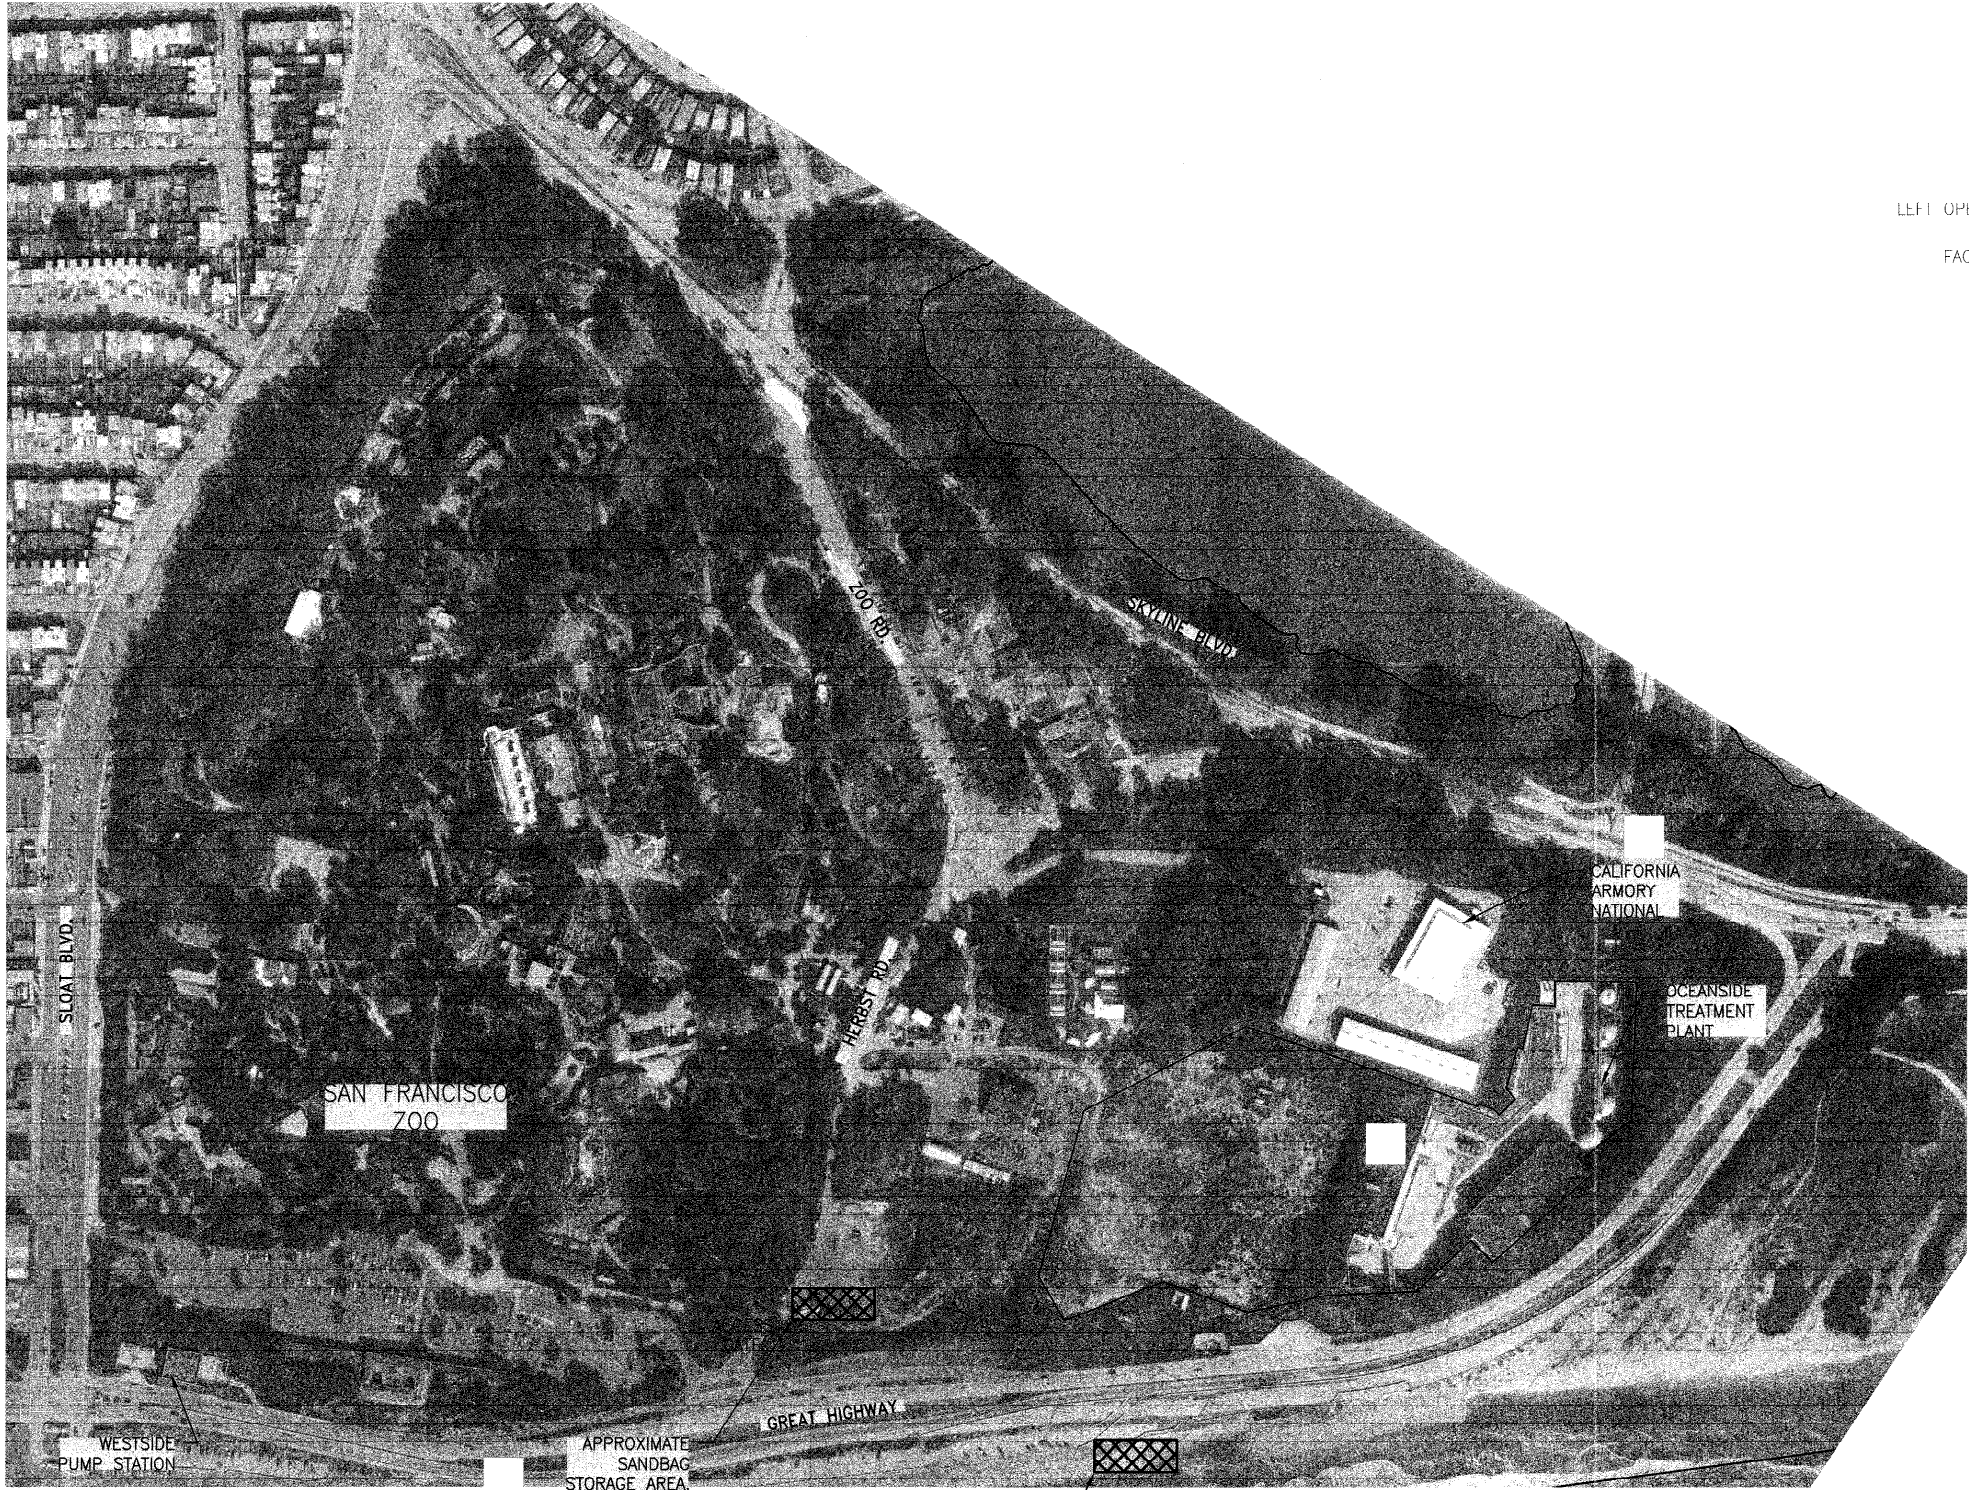


SANDBAG
SCALE : N.T.S.

- NOTE:**
- 1. SANDBAG SHALL BE MACCAFERRI MACBAG OS150 OR APPROVED EQUAL.
 - 2. CONTRACTOR IS RESPONSIBLE FOR FILLING, SEWING, AND STOCKPILING THE BAGS FOR USE.

- NOTES:**
- 1. ACCESS TO SANDBAG STORAGE AREA SHALL BE THROUGH THE IDENTIFIED GATE. CONTRACTOR SHALL BE AWARE OF THE ALLOWABLE TURNING MOVEMENTS WHEN ACCESSING THIS AREA. CONTRACTOR COORDINATE THIS WORK WITH THE CITY REPRESENTATIVE AT LEAST FIVE WORKING DAYS IN ADVANCE.

PLOT: EXTENTS
SCALE: 1:1
BORDER:
22,34
COLOR: No.
RED 0.70MM
YELLOW 0.20MM
GREEN 0.25MM
CYAN 0.40MM
BLUE 0.50MM
MAGENTA 0.20MM
WHITE 0.35MM
GRAY 0.15MM
9 0.15MM
10 1.00MM
100 0.50MM
210 0.50MM

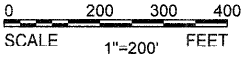

FOR THE SOLE USE OF THE DOCUMENT
RECIPIENT - DO NOT CITE, COPY, OR
CIRCULATE WITHOUT THE EXPRESS
PERMISSION OF THE SFPUC.

ELEVATION
DATUM
CITY DATUM



NO.	DATE	DESCRIPTION	BY	APPR'D
REVISIONS				

CONTRACT NO. WW-607			
CITY AND COUNTY OF SAN FRANCISCO PUBLIC UTILITIES COMMISSION INFRASTRUCTURE DIVISION ENGINEERING MANAGEMENT BUREAU			
OCEAN BEACH IMMEDIATE ACTION PLAN AS-NEEDED			
SANDBAGS DETAILS			
CHECKED / APPROVED LNU/gh		DRAWN	
SECTION MANAGER C. Louie		DESIGNED	
WWE O&M MANAGER D.V. G. Geronzi		SCALE AS SHOWN	DATE AUG 2015
APPROVED M. S. S. S. S.		APPROVED	
MANAGER, ENGINEERING MANAGEMENT BUREAU		WWE ENGINEERING MANAGER	
PLAN NO. C-04	DRAWING/FILE NO.	REVISION NO. 0	



National Park Service

[Find a Park](#)[Discover History](#)[Explore Nature](#)[Get Involved](#)[Working With Communities](#)[Teachers](#)[Kids](#)[About Us](#)

PEPC Planning, Environment & Public Comment

[PEPC Home](#)[Documents by Park](#)[Policy/Links](#)[Park Planning](#)[Search Documents](#)

PROJECT LINKS

[Project Home](#)[Plan Process](#)[Meeting Notices](#)[Links](#)[Document List](#)[Open For Comment \(0\)](#)

Documents Open For Review

[Golden Gate National Recreation Area](#) » [Ocean Beach Erosion Protection Measures - Immediate Action Plan](#)

Documents open for comment will be posted here.

[nps.gov](#)[EXPERIENCE YOUR AMERICA™](#)[U.S. Department of the Interior](#)[FOIA](#)[Privacy Policy](#)[Disclaimer and Ownership](#)[USA.Gov](#)[NPS Home](#)[Accessibility](#)[RSS](#)[NPS](#)