


PARKING LOT REPAIR & RESURFACE

AT YOSEMITE VALLEY LODGE

YOSEMITE LODGE DR.


YOSEMITE NATIONAL PARK, CA 95389

STRIPING SHOWN FOR TENTATIVE PARKING LAYOUT. (9' x 19' PARKING SPACES)

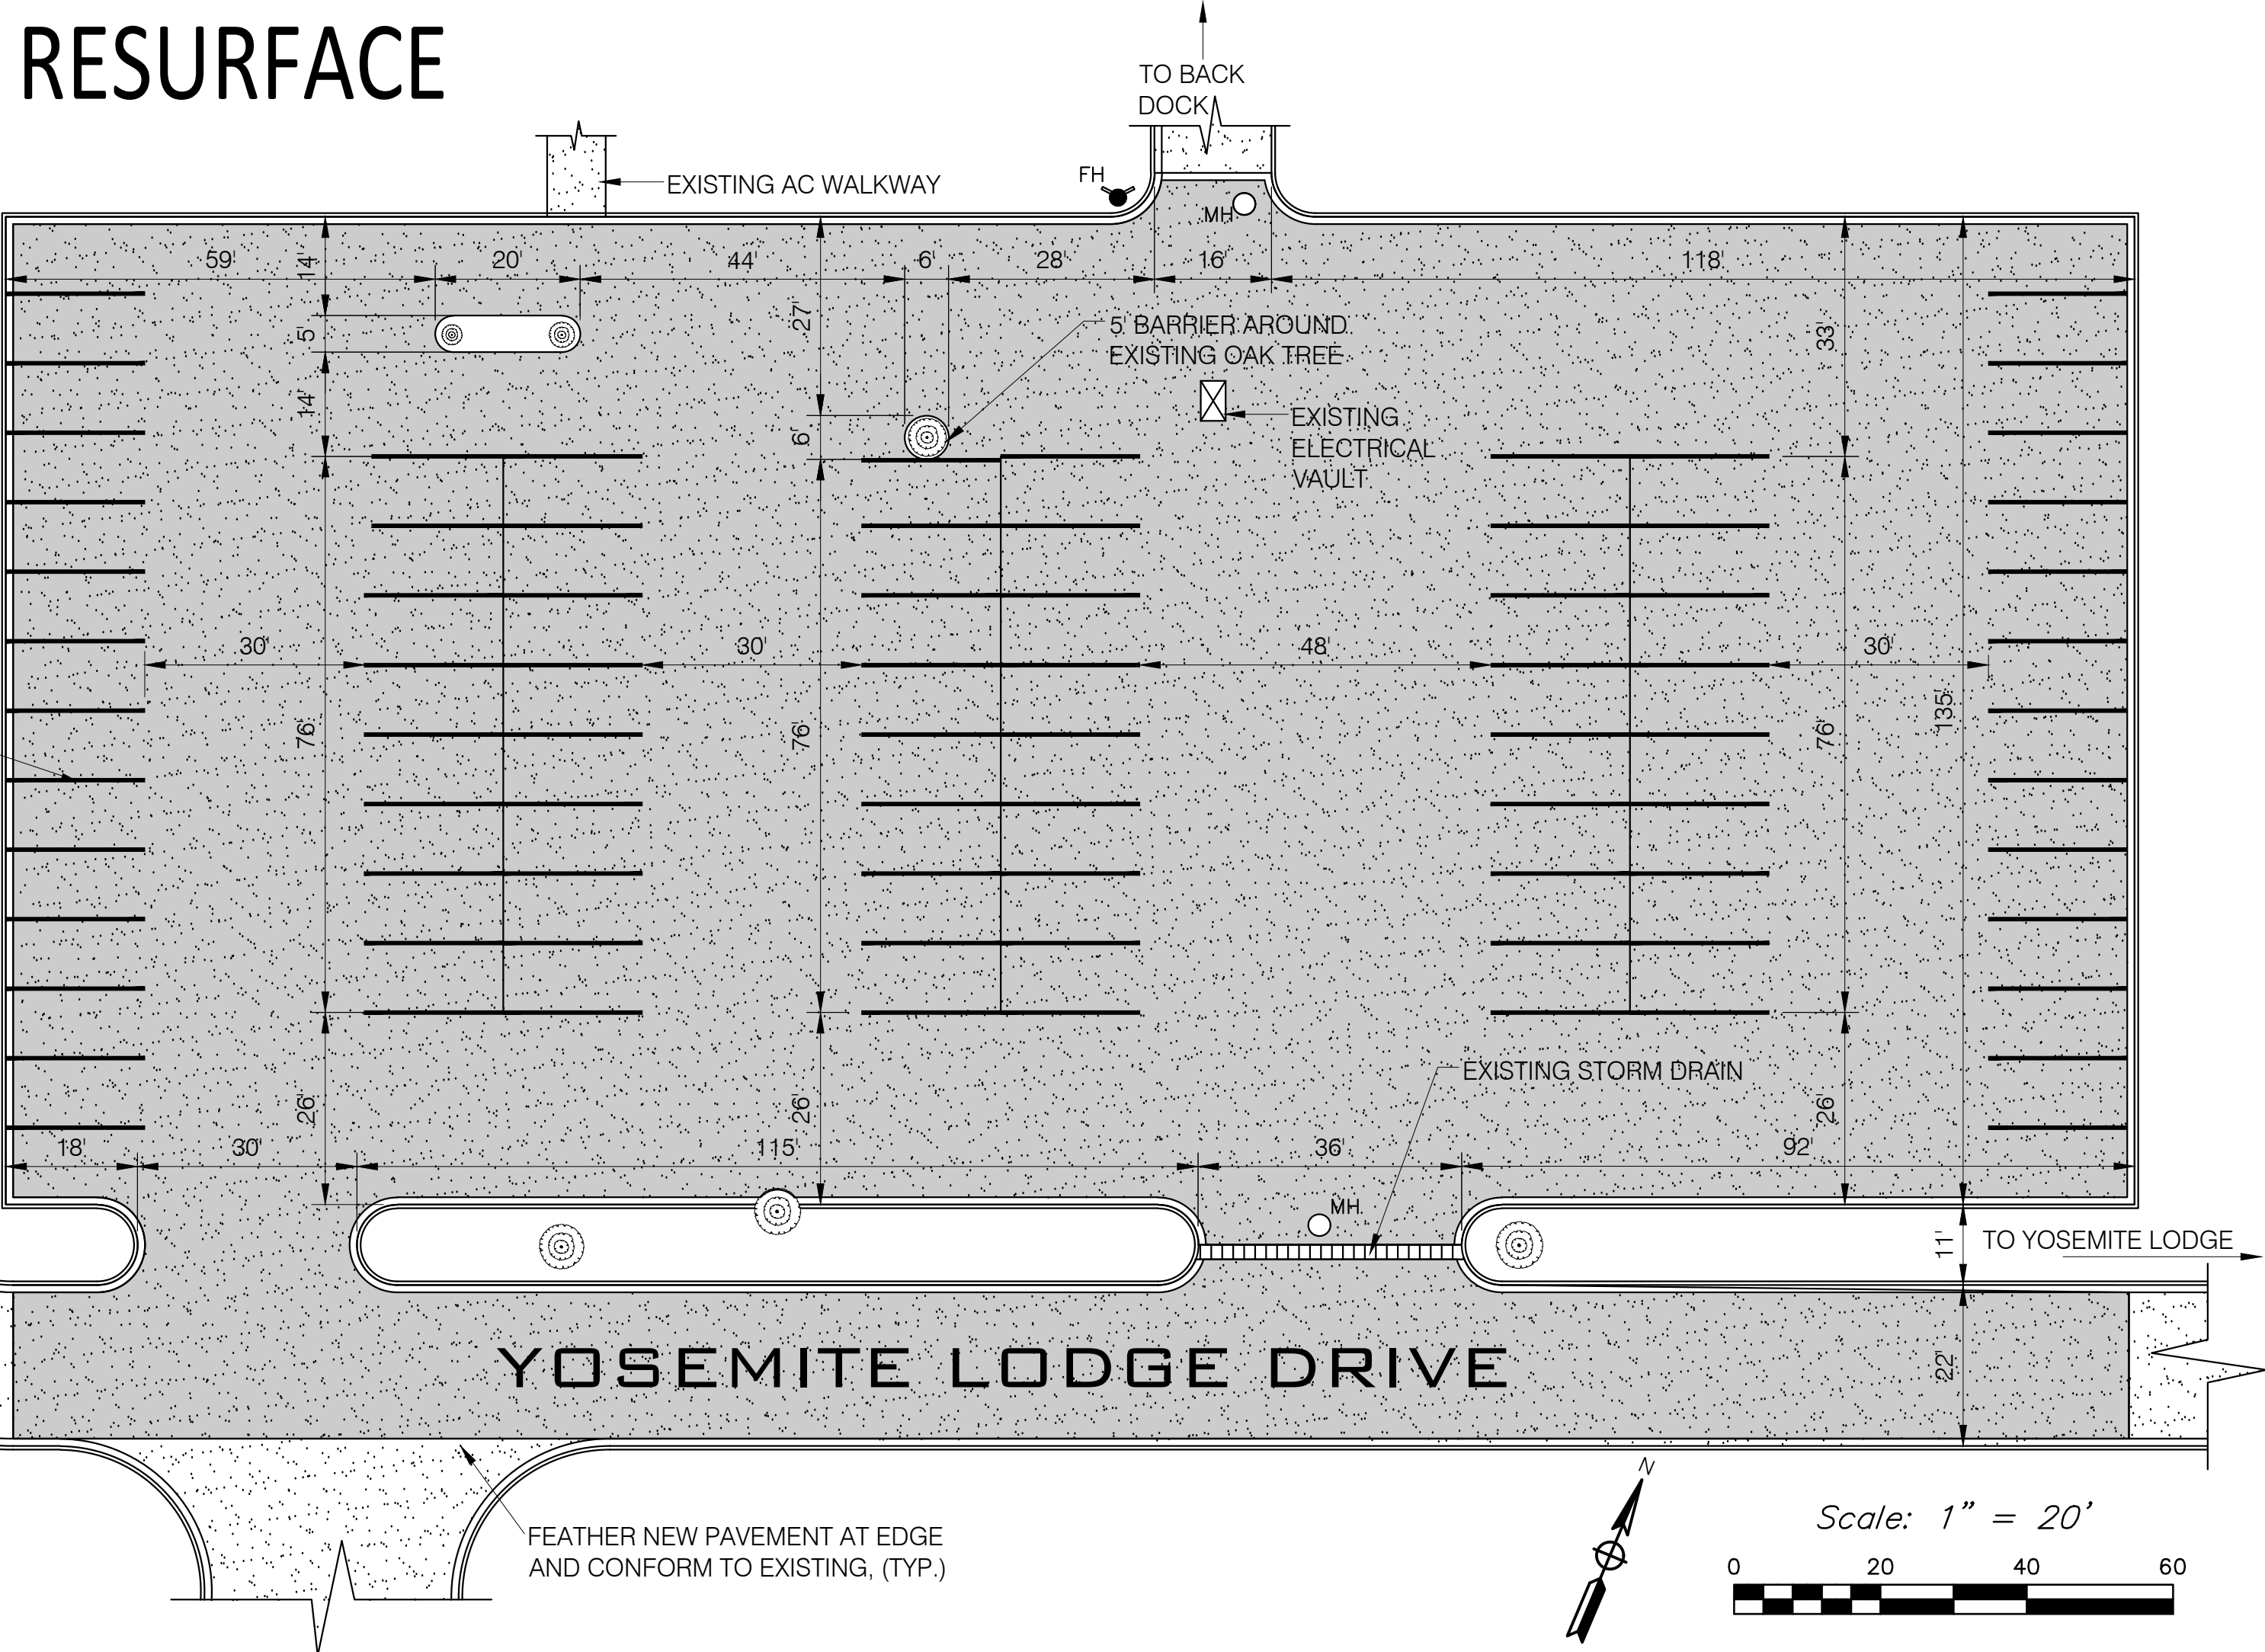

NOTE:
ALL DIMENSIONS SHOWN ARE APPROXIMATE.
NO SURVEY OF THE SITE WAS PERFORMED NOR IS
IMPLIED. ACCURACY OR COMPLETENESS OF FEATURES
& UTILITIES SHOWN CANNOT BE GUARANTEED.

TYPICAL CURB AND GUTTER DETAIL

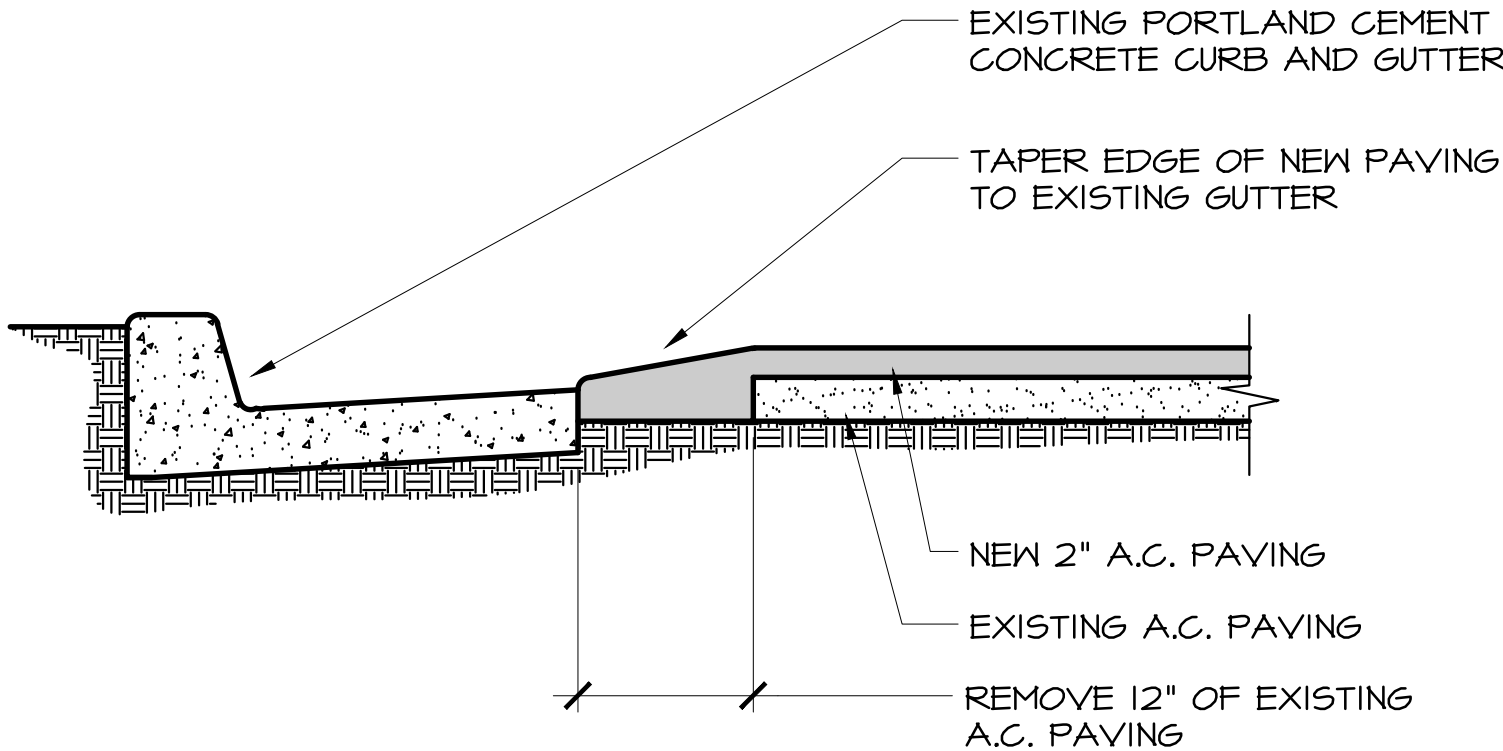


VICINITY MAP (NOT TO SCALE)



LEGEND

- SHADING INDICATES AREAS TO BE REPAVED
NEW 2" THICK A.C. PAVING OVER EXISTING
- HATCH INDICATES EXISTING AC PAVING TO REMAIN
- TREE
- FH FIRE HYDRANT
- MH MAN HOLE

VAN WYHE
DRAFTING & DESIGN

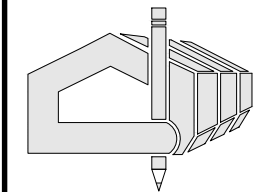

(209) 777 - 8283
P.O. Box 406
Mariposa, CA 95338
andrewvanwyhe@gmail.com

DATE	REVISION OR PRINTS ISSUED
05/07/20	NPS REVIEW
05/13/20	REVISION 1

PARKING LOT REPAIR/ RESURFACE
AT YOSEMITE VALLEY LODGE
YOSEMITE LODGE DRIVE,
YOSEMITE NATIONAL PARK, CA 95389

DATE:
05/13/2020

JOB NO.
20-017_GUE

SCALE:
1/4"=1'-0"
(UNLESS NOTED OTHERWISE)

DRAFTER:
AvW

SHEET NO.
A-1