


SPECIFICATIONS:

1. All aluminum constructed sign and concrete structure with stone veneer.
2. All mounting to be hidden. No bolts on sign face.
3. Base to have 2" capstone with a slope to the edge to allow for drainage.

COLORS/MATERIALS:

- ☐ White Reflective Vinyl
- ☐ Limestone TBD
- ☒ MP63852 (PMS 449)
- ☒ MP63854 (PMS 7531)

FRONT VIEW

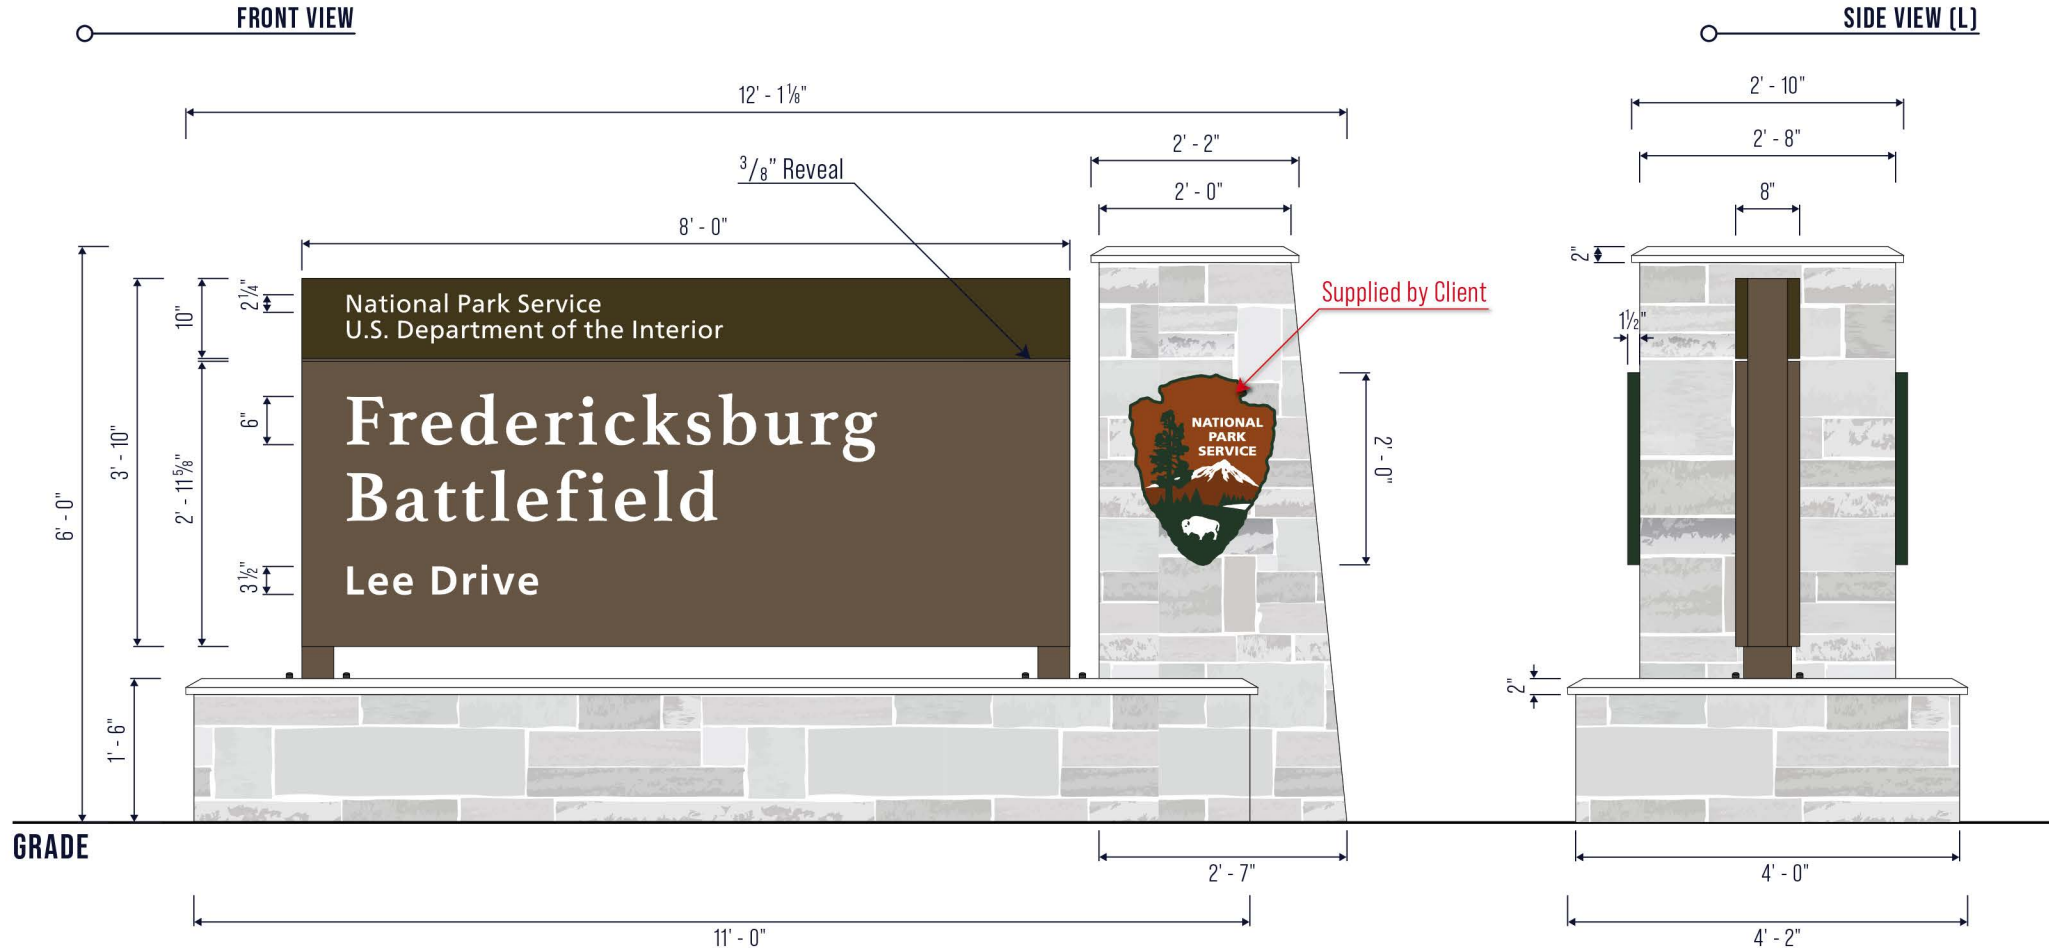

DRAWING #	NPS_Fredericksburg_01
DATE	7/22/2020
SALES REP	Jonathan
DESIGNER	Amanda

REVISIONS
1. TBD
2. TBD
3. TBD
4. TBD


SIGN	DATE
CLIENT APPROVAL	
SITE LOCATION	Fredericksburg, VA



SHEET NUMBER
1.0 RO

BACK VIEW (REVERSE FACE)

SIDE VIEW (R)

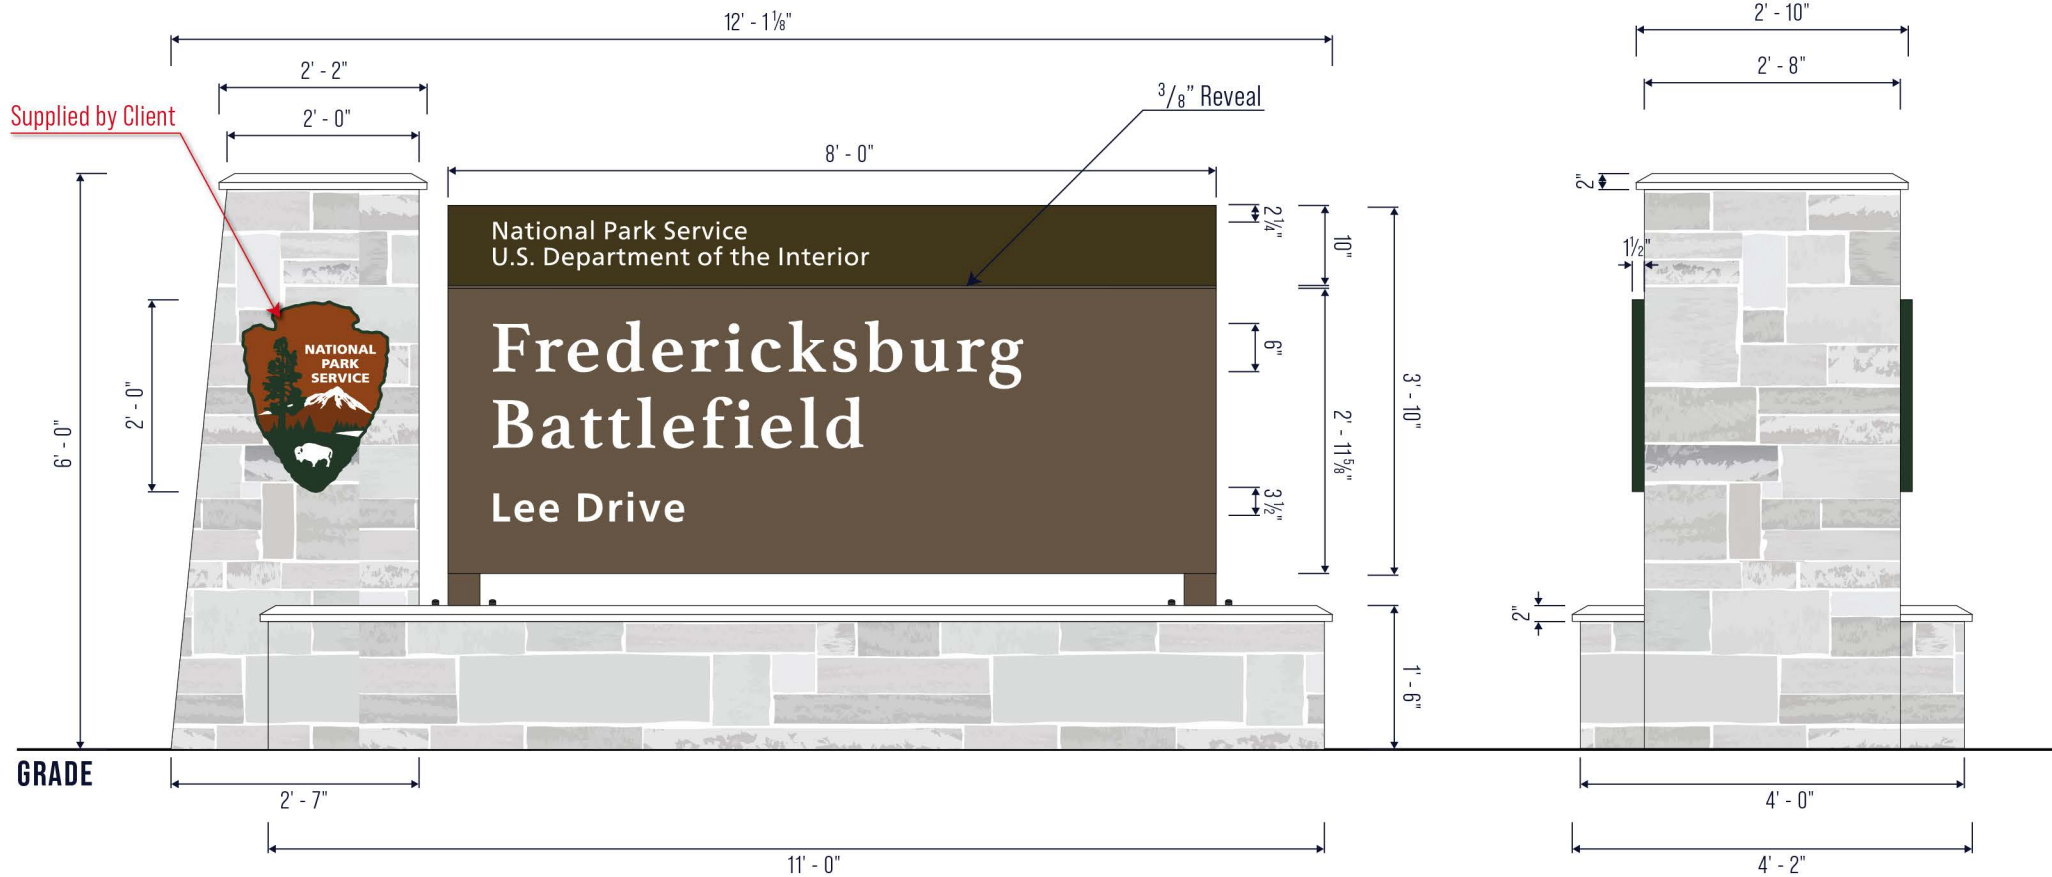

DRAWING # NPS_Fredericksburg_01

DATE 7/22/2020

SALES REP Jonathan

DESIGNER Amanda

REVISIONS

1. TBD
2. TBD
3. TBD
4. TBD

SIGN

CLIENT APPROVAL

DATE


SITE LOCATION

Fredericksburg, VA



SHEET NUMBER

2.0 RO

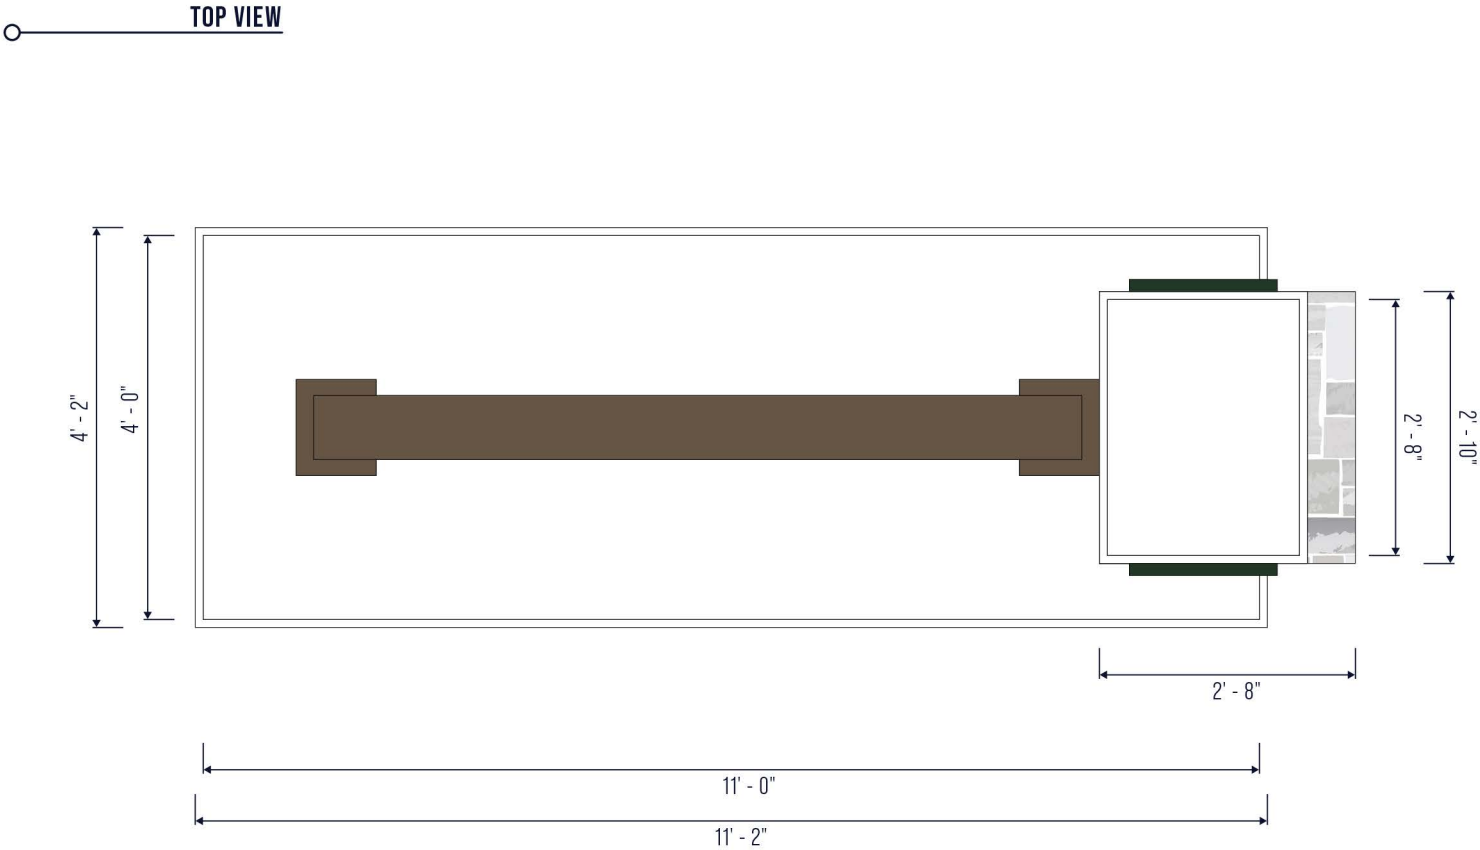


DRAWING #	NPS_Fredericksburg_01
DATE	7/22/2020
SALES REP	Jonathan
DESIGNER	Amanda

REVISIONS
1. TBD
2. TBD
3. TBD
4. TBD

CLIENT APPROVAL	SIGN	DATE
SITE LOCATION	Fredericksburg, VA	



SHEET NUMBER
3.0 RO

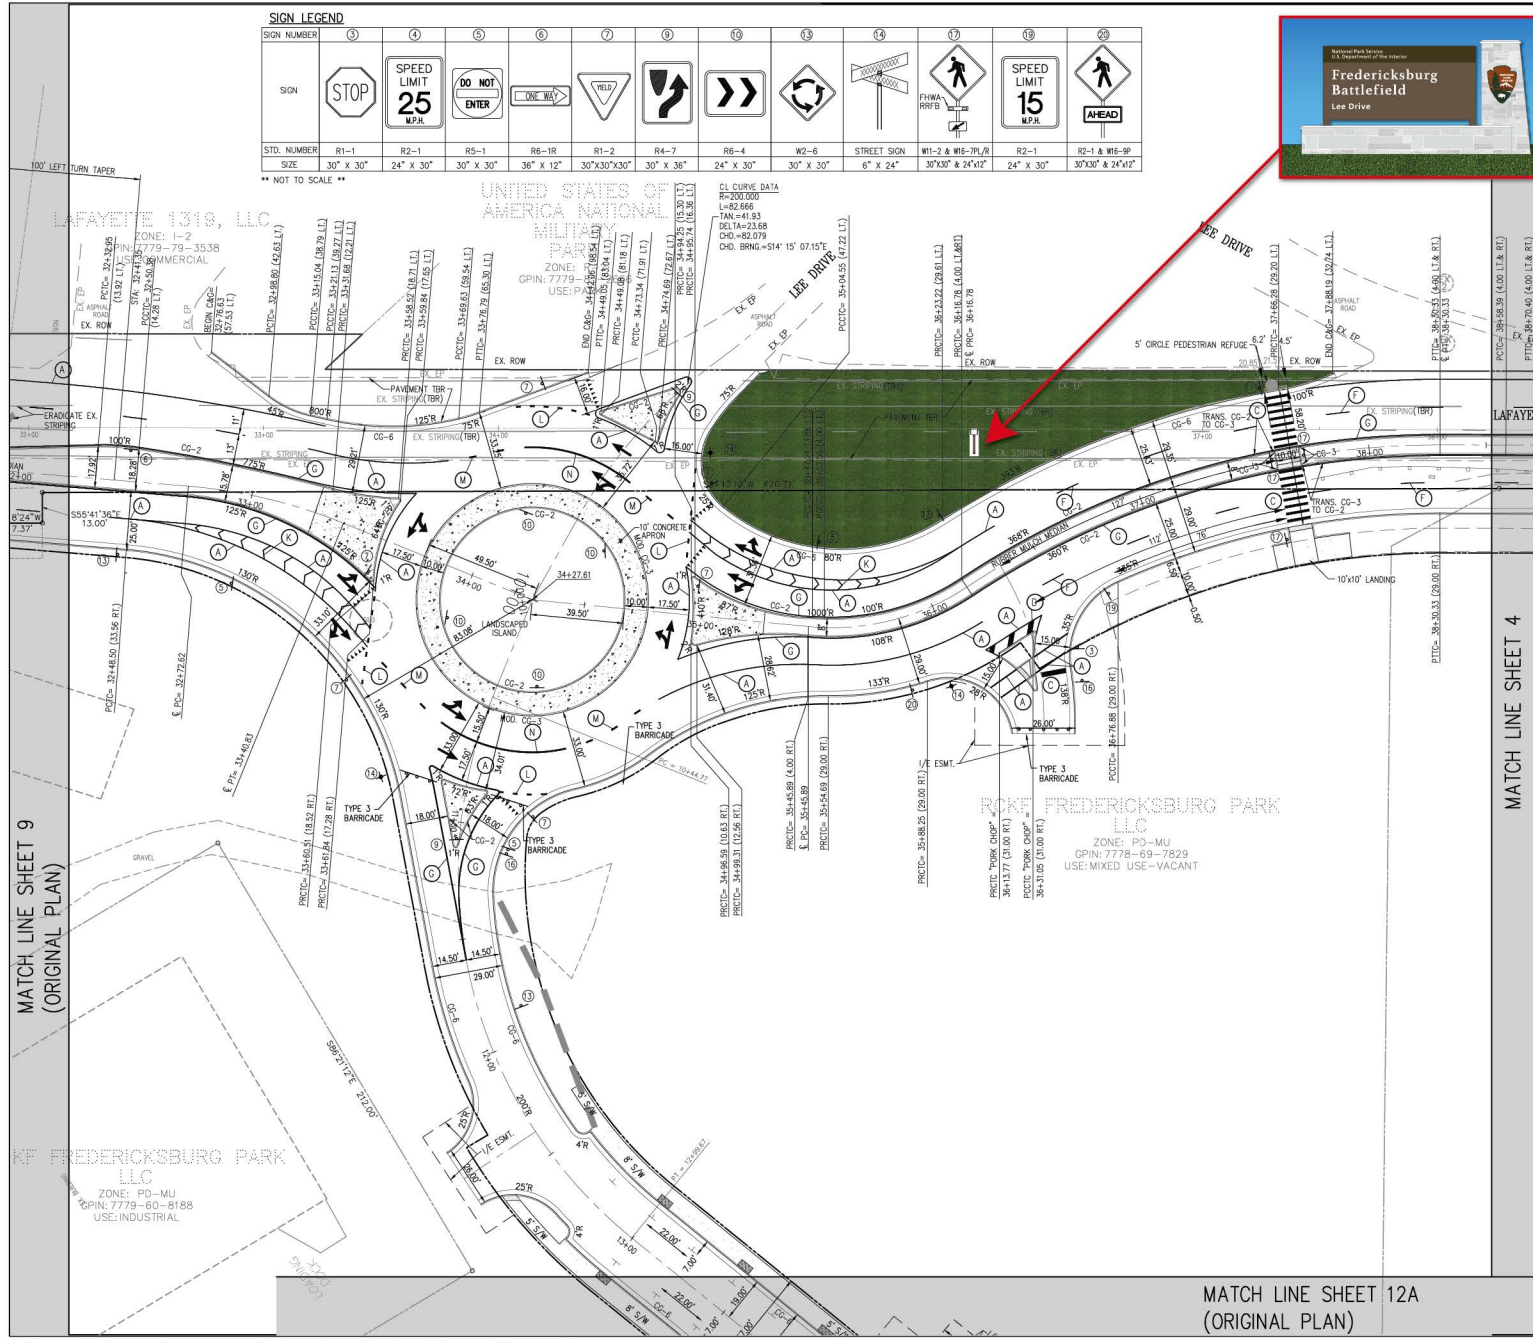

SIGN LEGEND

SIGN NUMBER	1	2	3	4	5	6	7	8	9	10	11	12	13	14	15	16	17	18	19	20
SIGN	STOP	SPEED LIMIT 25	DO NOT ENTER	ONE WAY	YIELD	LEFT TURN	RIGHT TURN	LEFT TURN	RIGHT TURN	STREET SIGN	PEDESTRIAN	SPEED LIMIT 15	PEDESTRIAN AHEAD							
STD. NUMBER	R1-1	R2-1	R5-1	R6-1R	R1-2	R4-7	R6-4	W2-6	STREET SIGN	W1-1 & W5-1R	R2-1	R2-1 & W5-1R								
SIZE	30" X 30"	24" X 30"	30" X 30"	36" X 12"	30" X 30"	24" X 36"	30" X 30"	30" X 30"	6" X 24"	30" X 30"	24" X 30"	30" X 30"	24" X 30"							

** NOT TO SCALE **

PAVEMENT MARKING LEGEND

MARKING	1	2	3	4	5	6	7	8	9	10	11	12	13	14	15	16
WHITE, 4" WIDTH																
WHITE, 4" WIDTH, 2' LONG, 4" SPACE																
WHITE, 24" WIDTH																
WHITE, ELONGATED ARROW																
WHITE, 24" WIDTH, 20' SPACE, AT 45° ANGLE																
WHITE, 8" WIDTH																
WHITE, 4" WIDTH, 10' LONG, 30' SPACE																
YELLOW, 4" WIDTH																
DOUBLE YELLOW, 4" WIDTH																
WHITE, "SHARKS TOOTH", 12" WIDTH, 18" DEPTH																
YELLOW, 8" WIDTH, 45° TO FT SPACING																
WHITE, 4" WIDTH CHEVRON, 10 FT SPACING																
WHITE, 8" WIDTH, 2' LONG, 4" SPACE																
WHITE, 8" WIDTH, 3' LONG, 9" SPACE																
WHITE, 8" WIDTH																

SIGNAGE AND PAVEMENT NOTES

- ALL PROPOSED SIGNING AND PAVEMENT MARKING SHALL BE IN ACCORDANCE WITH THE MOST CURRENT EDITION OF EACH OF THE FOLLOWING AND ANY REVISION THEREOF:
 - A. MANUAL ON UNIFORM TRAFFIC CONTROL DEVICES
 - B. THE VIRGINIA SUPPLEMENT TO THE MANUAL ON UNIFORM TRAFFIC CONTROL DEVICES
 - C. THE VIRGINIA DEPARTMENT OF TRANSPORTATION ROAD AND BRIDGE SPECIFICATIONS
 - D. THE VIRGINIA DEPARTMENT OF TRANSPORTATION ROAD AND BRIDGE STANDARDS
- ALL PAVEMENT MARKINGS SHALL BE CLASS 1, TYPE B THERMOPLASTIC UNLESS OTHERWISE NOTED.
- PROPOSED SIGN LOCATIONS ARE APPROXIMATE AND SHALL BE MODIFIED IN THE FIELD TO AVOID CONFLICT WITH UNDERGROUND UTILITIES OR OTHER OBSTRUCTIONS, AND TO COMPLY WITH STANDARDS REFERENCED IN NOTE 1.
- ANY EXISTING PAVEMENT MARKINGS, WHICH WILL CONFLICT WITH PROPOSED PAVEMENT MARKINGS, SHALL BE COMPLETELY ERADICATED.
- LIMITS SHOWN OF PROPOSED MARKINGS ARE APPROXIMATE AND SHALL BE MODIFIED IN THE FIELD TO AVOID CONFLICT WITH UNDERGROUND UTILITIES OR OTHER OBSTRUCTIONS, AND TO COMPLY WITH STANDARDS REFERENCED IN NOTE 1.
- REFER TO APPROVED TRAFFIC SIGNAL PLAN FOR PROPER LOCATIONS OF STOP LINES AND CROSSWALKS WHEN APPLICABLE.
- IF FLOWABLE MARKERS ARE PRESENT, CONTRACTOR SHALL BE RESPONSIBLE FOR THE PRESERVATION OR REPLACEMENT OF THE MARKERS.

DRAWING # NPS_Fredericksburg_01

DATE 7/22/2020

SALES REP Jonathan

DESIGNER Amanda

REVISIONS

- TBD
- TBD
- TBD
- TBD

CLIENT APPROVAL

SITE LOCATION Fredericksburg, VA

PROOF IS USED FOR FINAL PRODUCTION. PLEASE LOOK OVER CAREFULLY. If art is approved, Please PRINT, SIGN and/or FAX proof back to 540.899.9554 or EMAIL confirmation of approval. NOTICE: Customer is solely responsible for proof reading and content of proof once it is approved. Color can vary slightly from rendering as every screen displays differently. Signs are also not set to scale and may vary in size once installed. You must review the proof and sign prior to our production of this order. *Reproduction of designs without written consent from Sign Enterprise is strictly prohibited.*

DATE

SHEET NUMBER

4.0 RO