


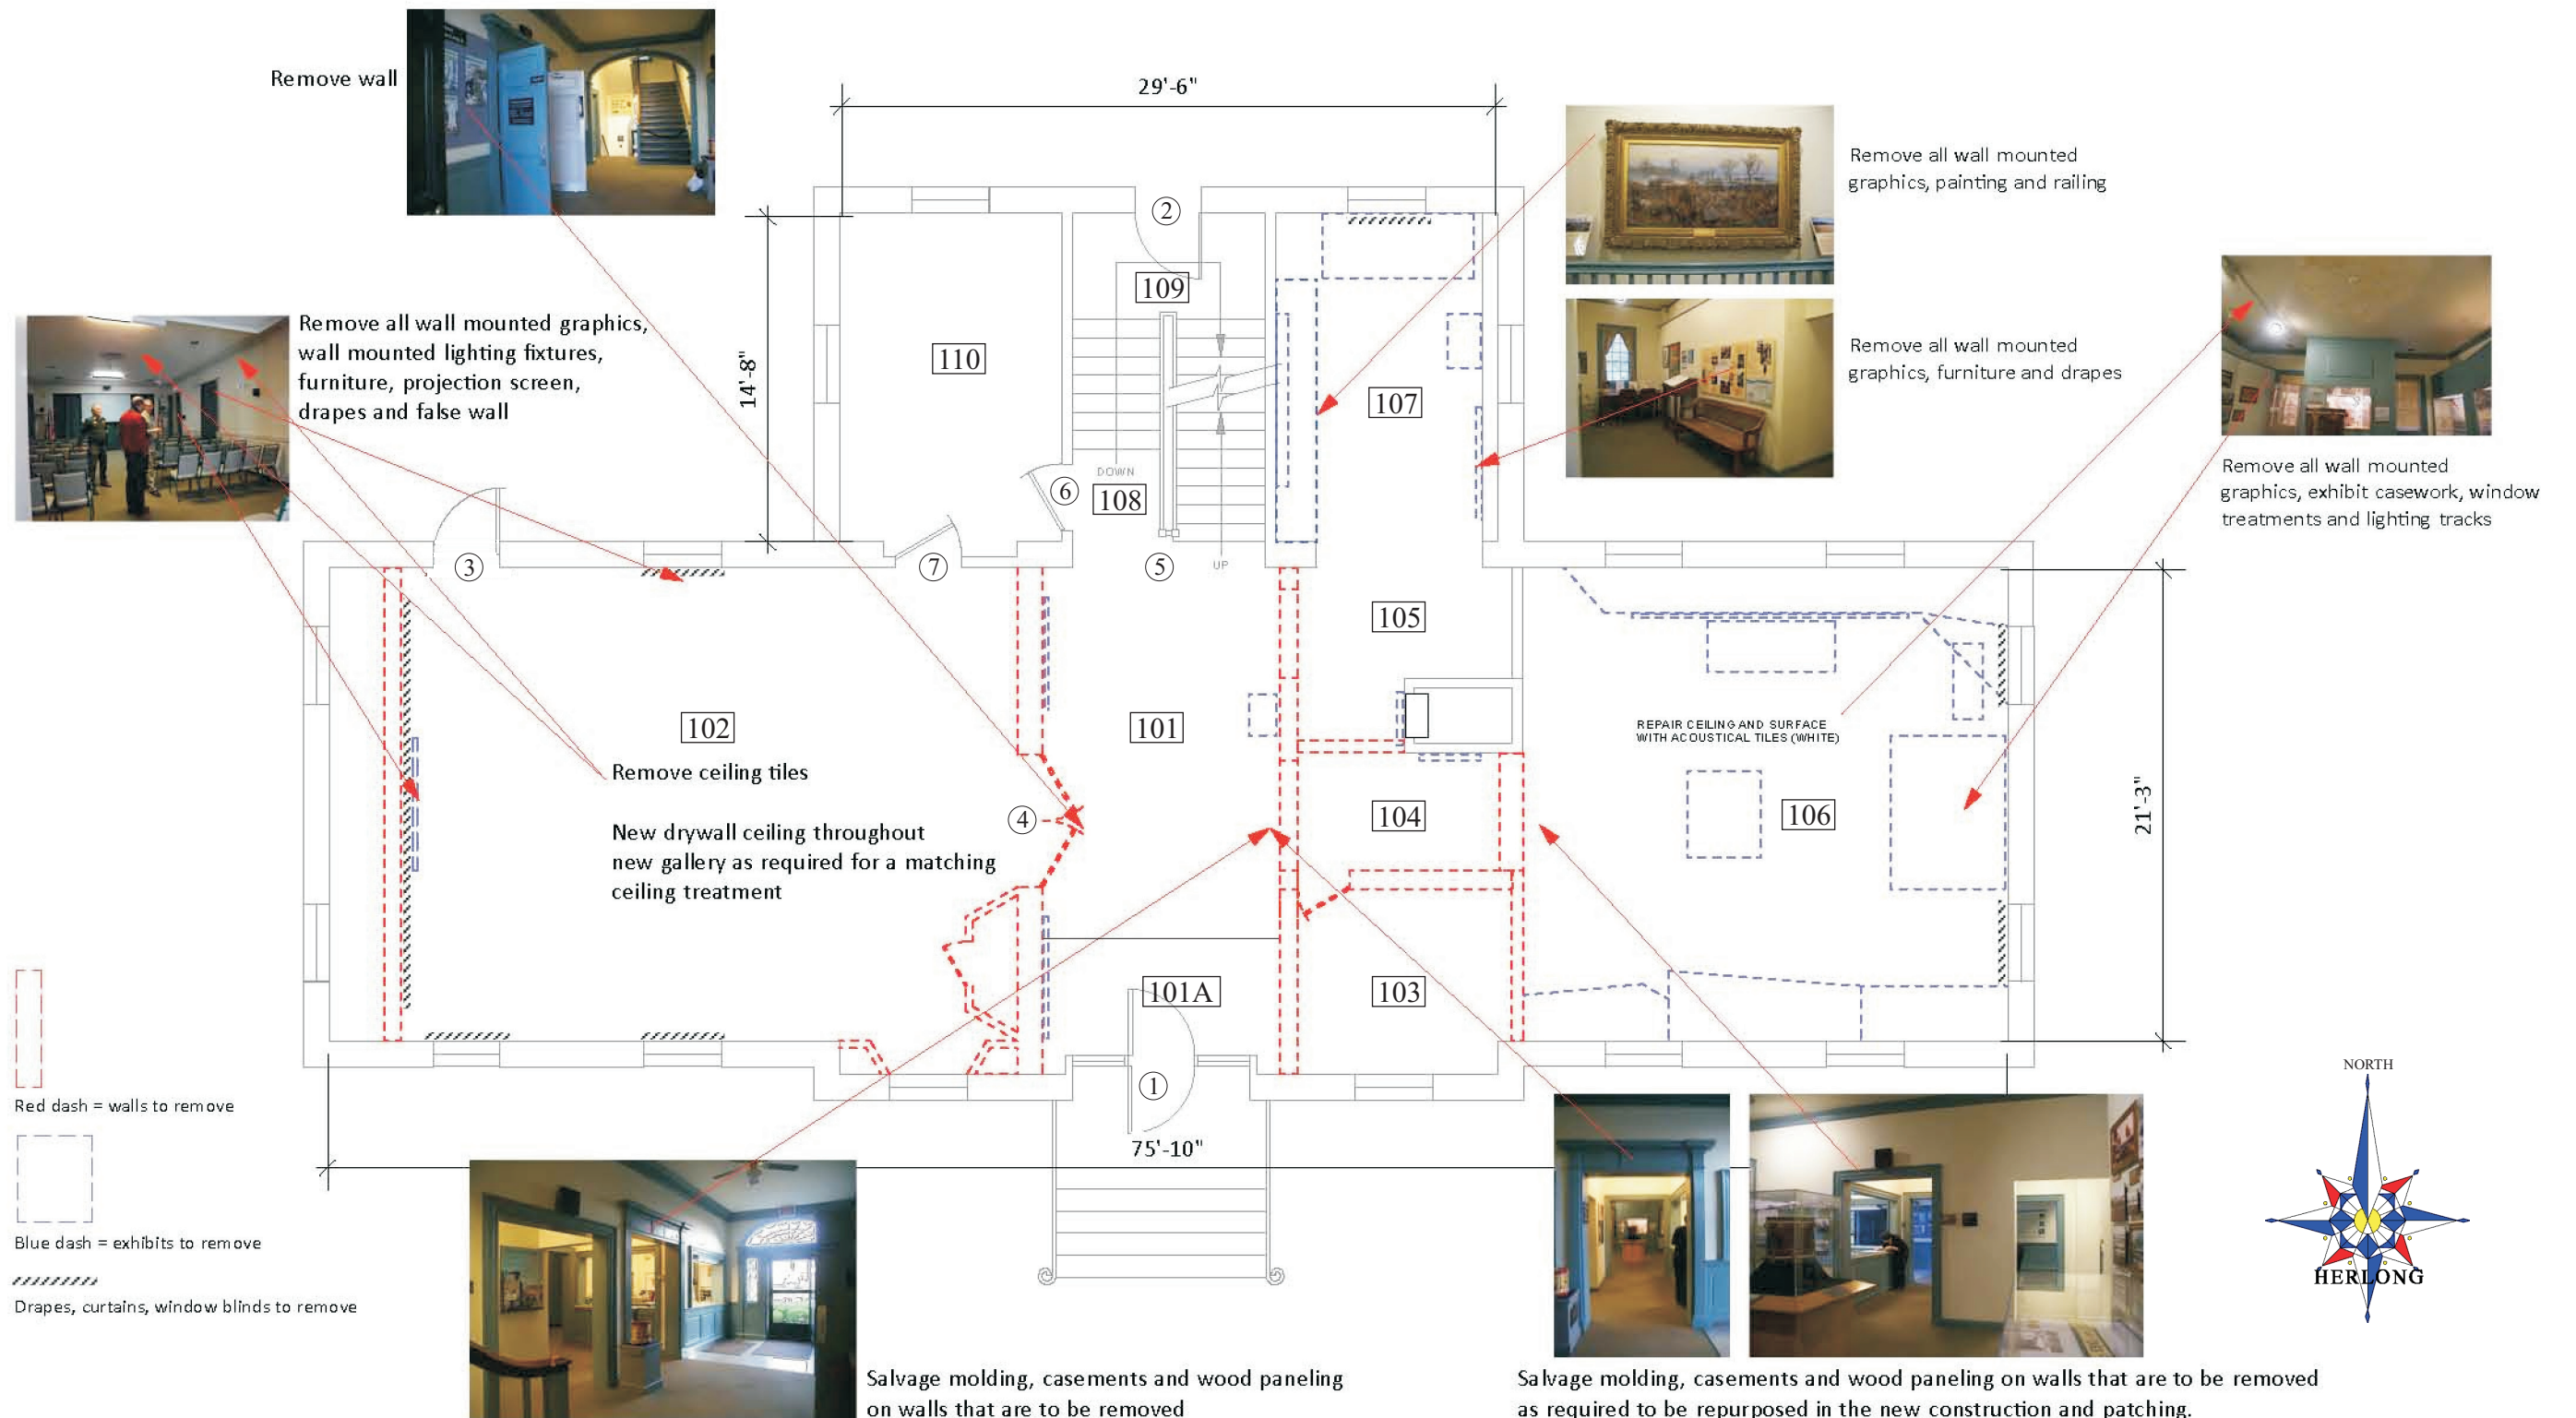

Fredericksburg and Spotsylvania National Military Park NOT TO SCALE

Van Sickle & Roller, Ltd. 6/24/2011

MAIN FLOOR PROPOSED DEMOLITION REFERENCE PLAN

Design Development I Report

page 2

Proposed New Work and Cost Projections
National Park Service
Fredericksburg Visitor Center

PN: 0902701


HERLONG ASSOCIATES INC
 Facilities Management and Architecture

Post Office Box 68, Fredericksburg, Virginia 22404
 Telephone: 540-899-9898 Fax: 540-899-2818
 www.HerlongInc.com

The content of this Sheet belongs solely to the Copyright holder noted below. Under no circumstances are these drawings to be copied or used without the express written permission of the Copyright holder. © 2011 HERLONG ASSOCIATES INC

Sheet: 1
 of 2

Date: 11/4/11

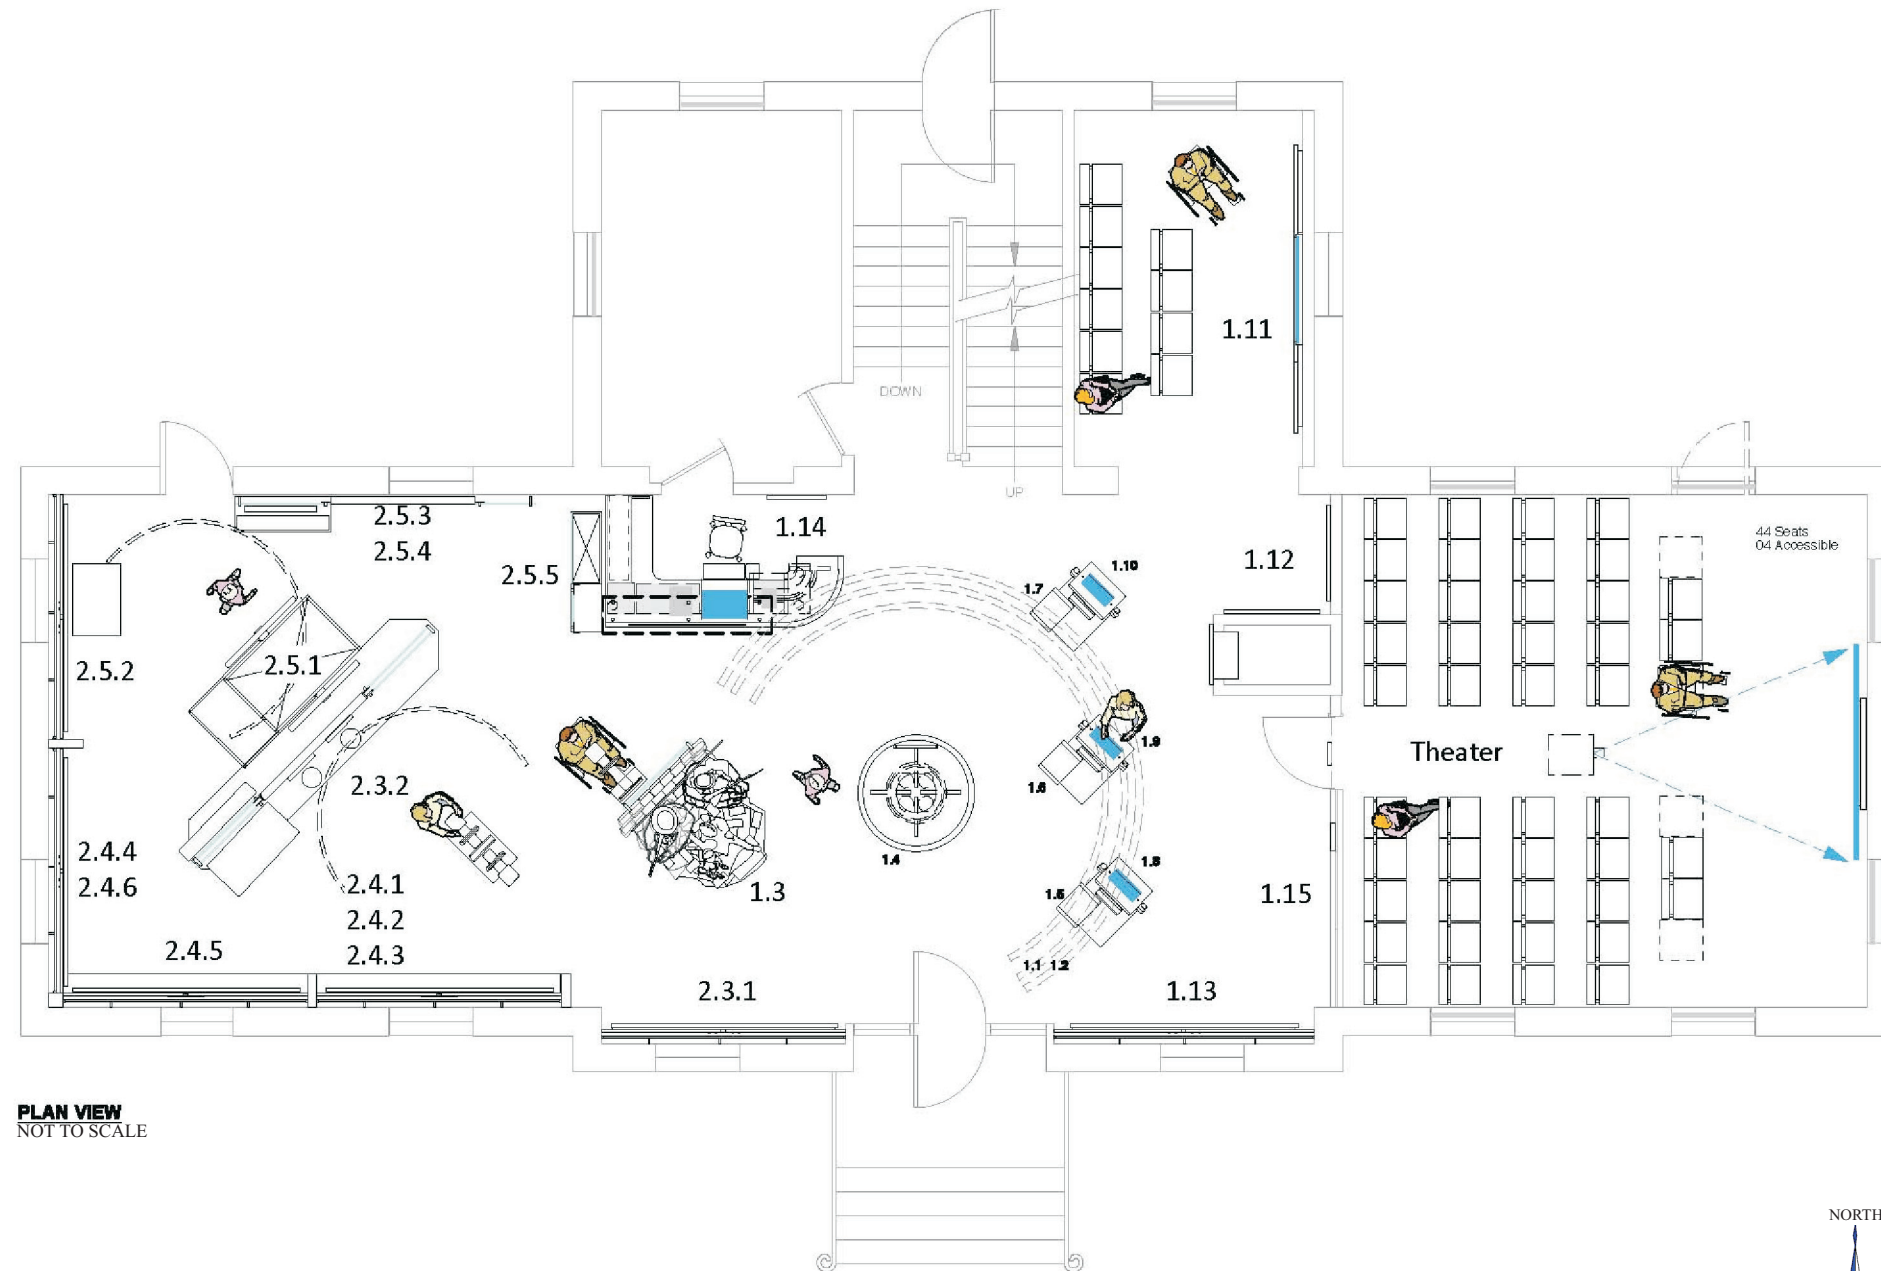

Zone 1 - Lobby - Orientation and Overview

- 1.1 Fredericksburg
- 1.2 Key Quote
- 1.3 One War, Many Lives, Different Meanings (Icon Element)
- 1.4 Between Two Capitals
- 1.5 1862: Fredericksburg
- 1.6 1863: Chancellorsville
- 1.7 1864: Wilderness and Spotsylvania
- 1.8 Fredericksburg: December 11-15, 1862
- 1.9 Chancellorsville: Homeplace to Battlefield, May 1-5, 1863
- 1.10 Wilderness and Spotsylvania Court House, May 1864
- 1.11 Map Room
- 1.12 Fredericksburg Regional Sites
- 1.13 Park Orientation
- 1.14 What Can We Do Here?
- 1.15 Theater

Zone 2 - Occupation/Buildup-Civilians

- 2.0 War Comes to Fredericksburg
- 2.1 Key Label
- 2.2 3-D Stereo Views
- 2.3 Fredericksburg Goes to War
 - 2.3.1 Before the War
 - 2.3.2 Distant Rumbles
- 2.4 Section: Occupation
 - 2.4.1 Occupation
 - 2.4.2 Contrasting Views
 - 2.4.3 Outrage and Fear
 - 2.4.4 Civilian Faces
 - 2.4.5 Freedom
 - 2.4.6 Faces of Slavery
- 2.5 War Like Never Before
 - 2.5.1 Refugees
 - 2.5.2 Crossing the River
 - 2.5.3 Bombardment
 - 2.5.4 The Crossing
 - 2.5.5 Looting



Fredericksburg and Spotsylvania National Military Park

Van Sickle & Roller, Ltd. 6/24/2011

Design Development I Report

page 1

MAIN FLOOR PROPOSED NEW WORK REFERENCE PLAN

Proposed New Work and Cost Projections
National Park Service
Fredericksburg Visitor Center

PN: 0902701

HERLONG ASSOCIATES INC
Facilities Management and Architecture

Post Office Box 68, Fredericksburg, Virginia 22404
Telephone: 540-899-9898 Fax: 540-899-2818
www.HerlongInc.com

The content of this Sheet belongs solely to the Copyright holder noted below. Under no circumstances are these drawings to be copied or used without the express written permission of the Copyright holder. © 2011 HERLONG ASSOCIATES INC

Sheet: 2
Of 2

Date: 11/4/11