


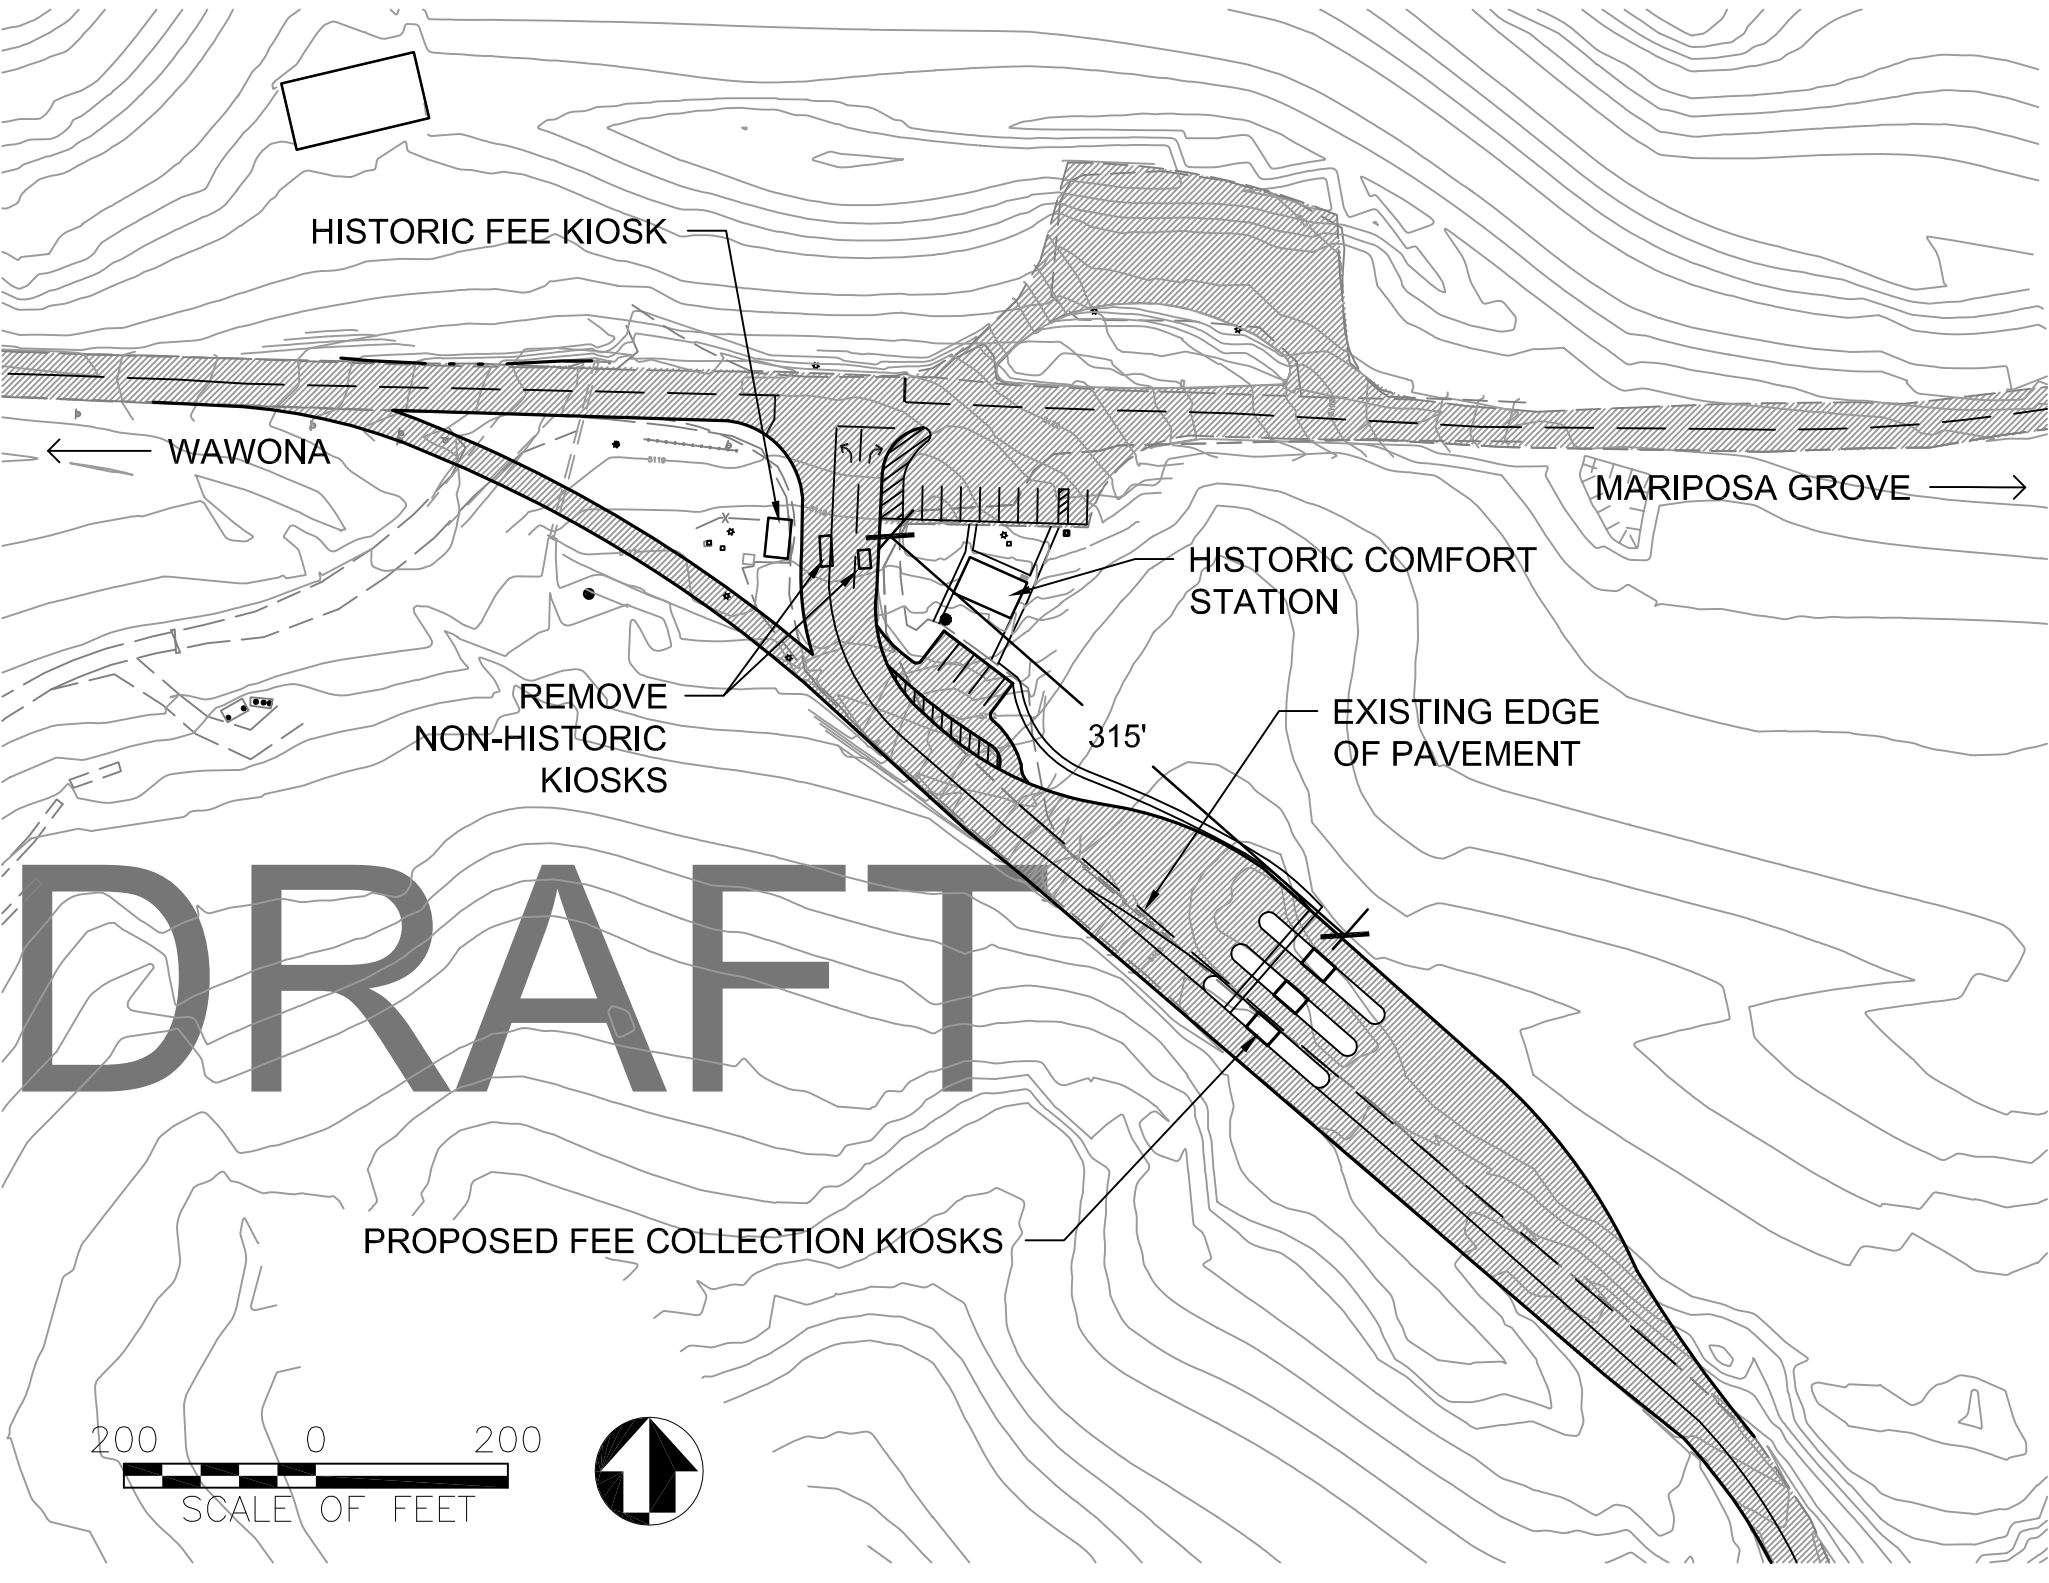

HISTORIC FEE KIOSK

← WAWONA

MARIPOSA GROVE →

HISTORIC COMFORT
STATION

REMOVE
NON-HISTORIC
KIOSKS

315'

EXISTING EDGE OF
PAVEMENT

DRAFT

PROPOSED FEE COLLECTION KIOSKS

