


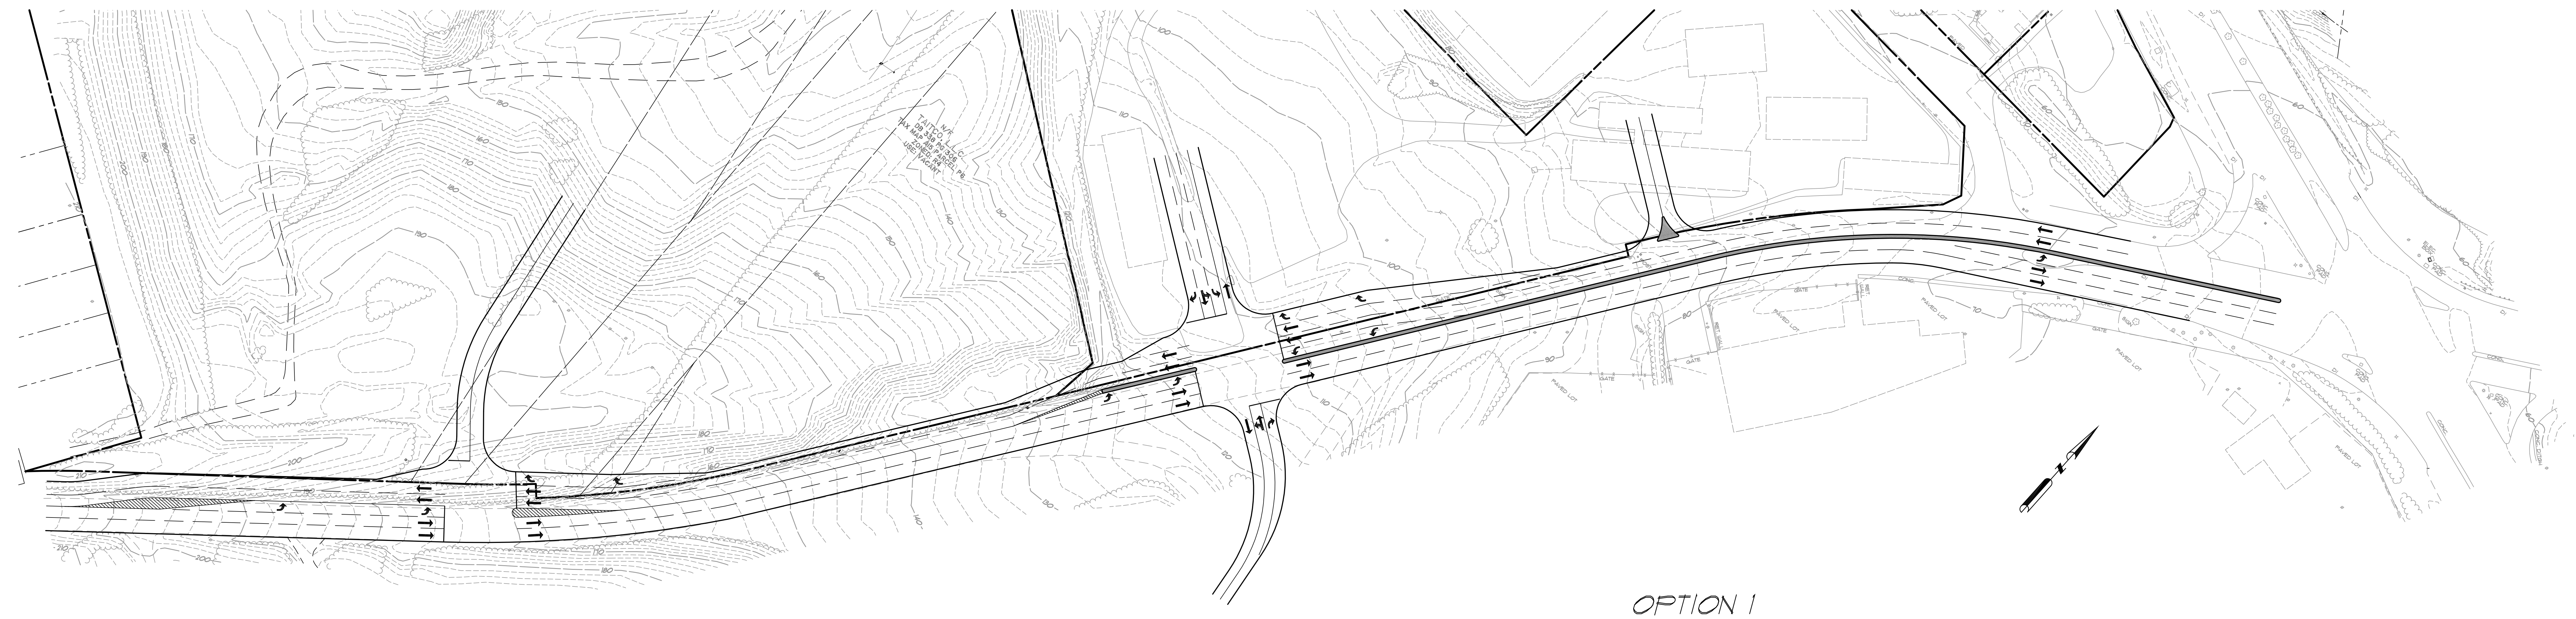

OPTION 1

10 0 40 80
SCALE IN FEET



OPTION 3

