


WYOMING STREET

NEVADA HWY.

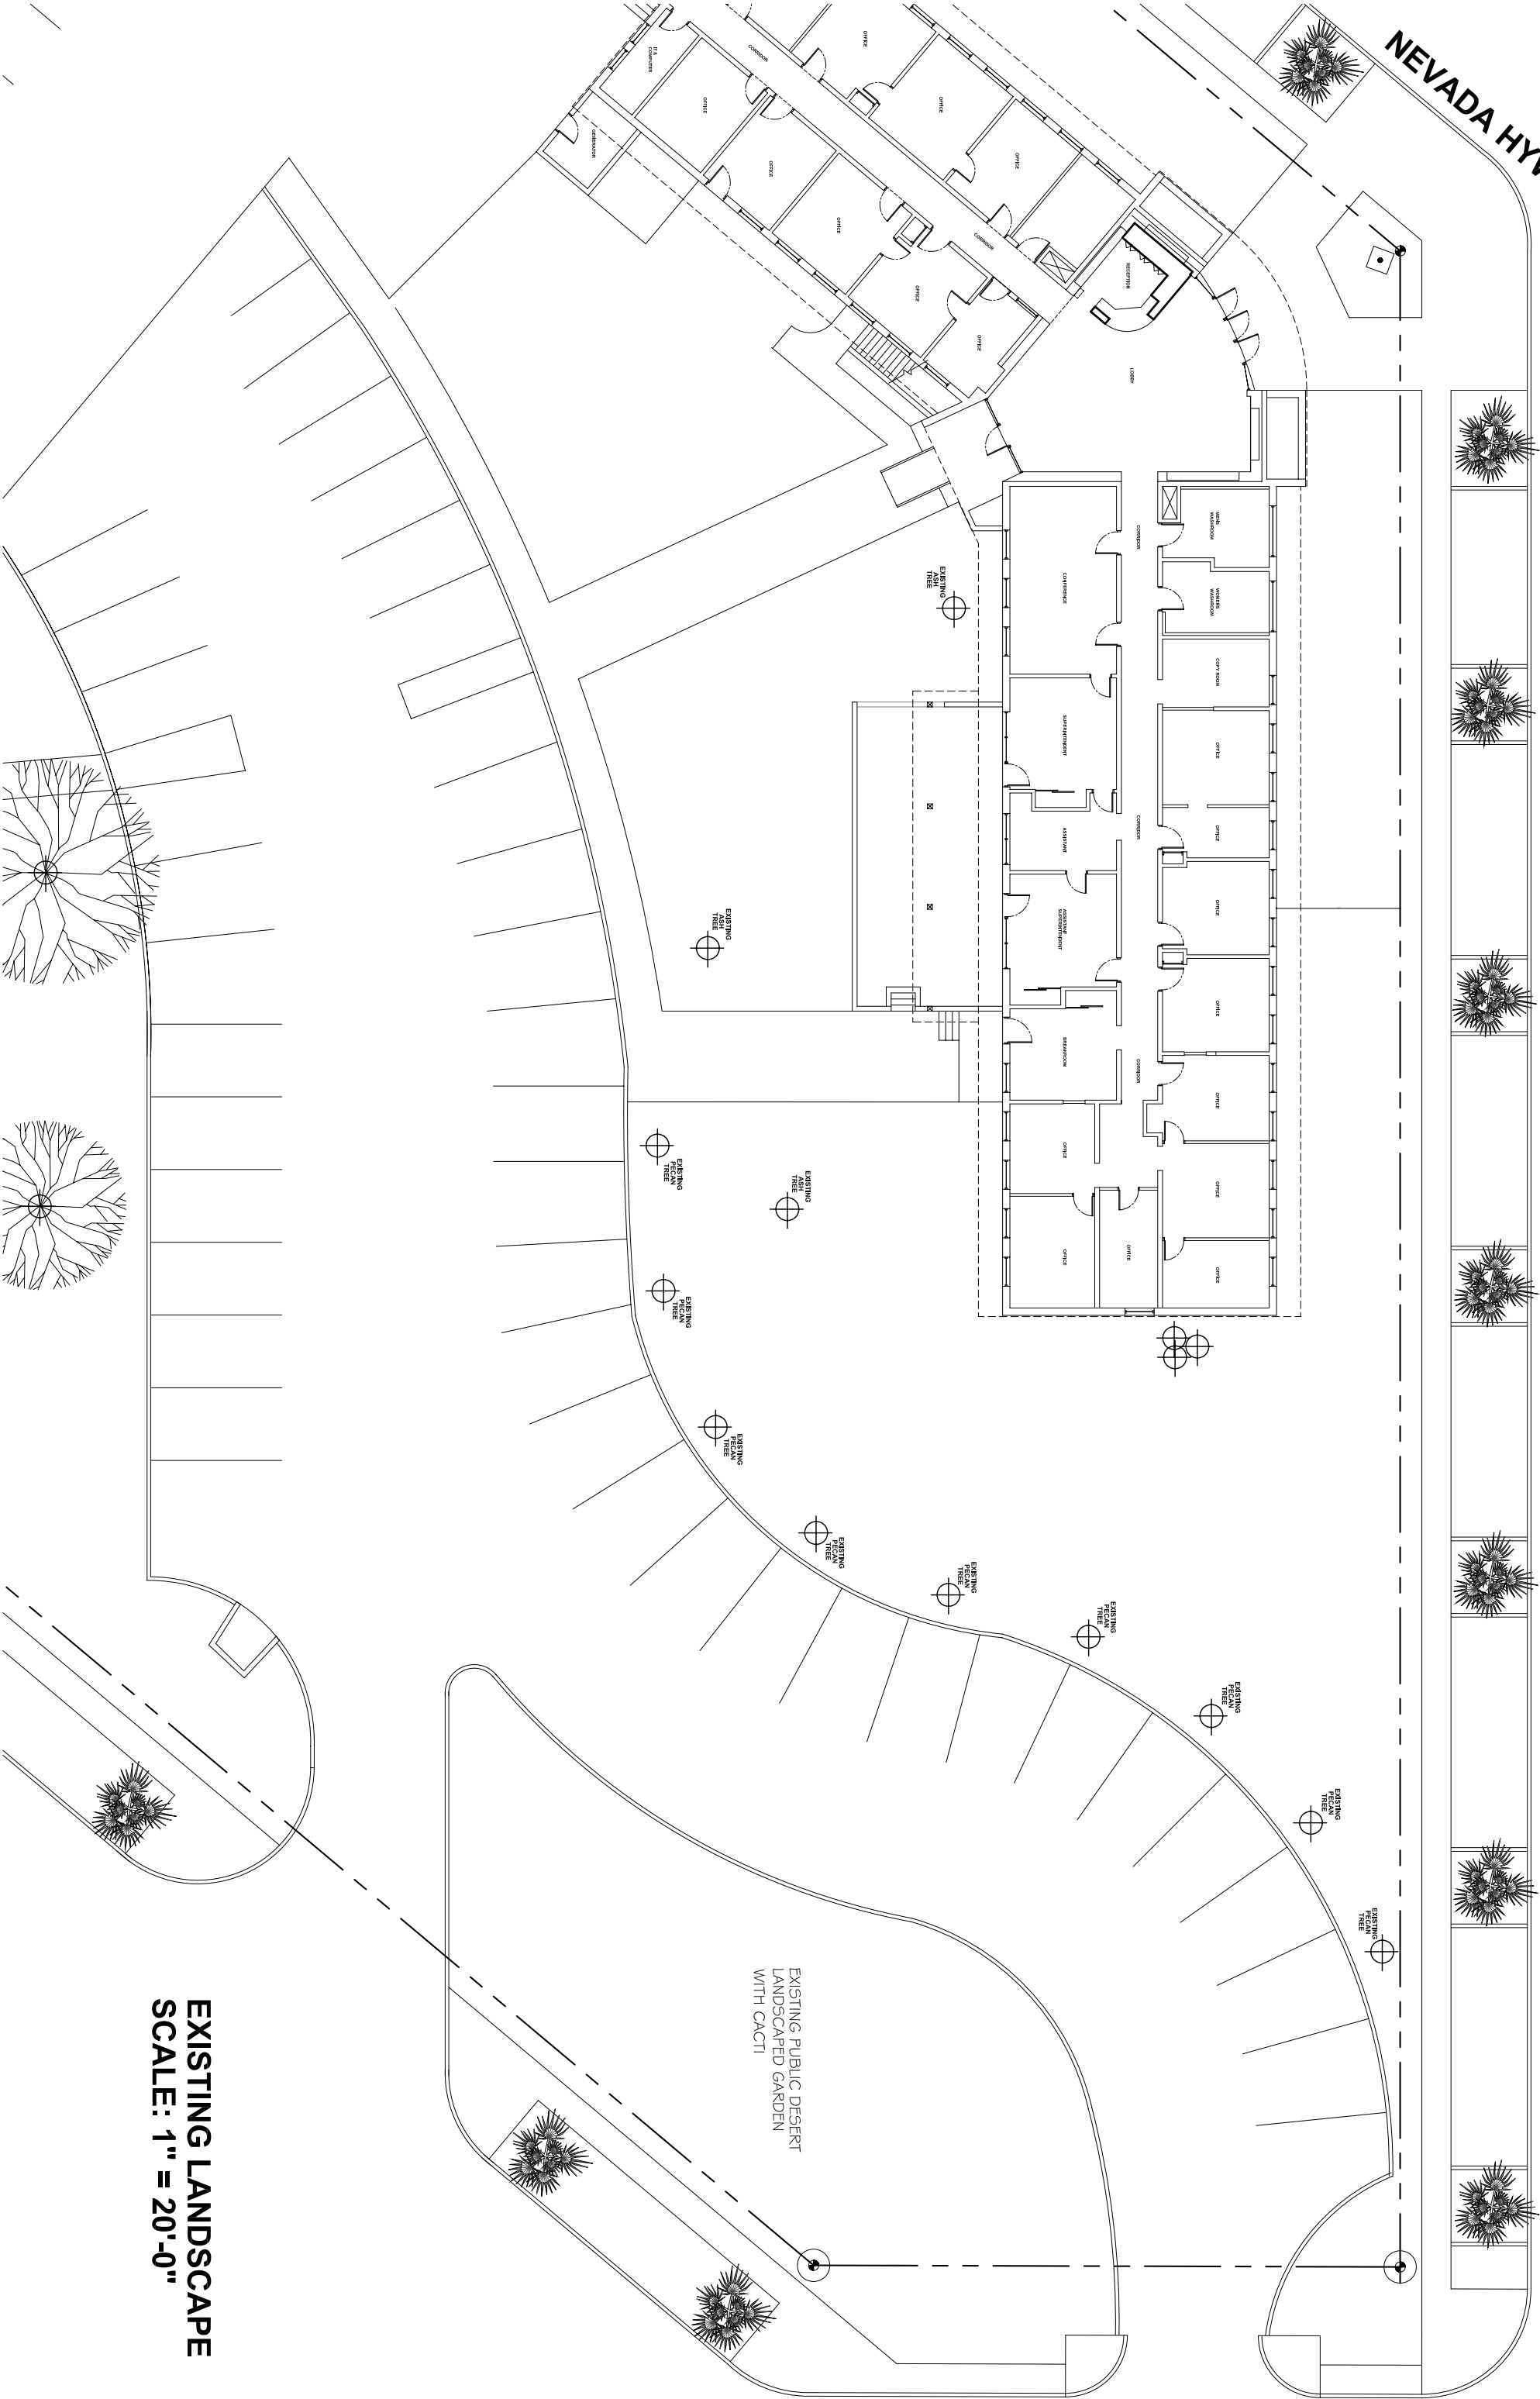

EXISTING LANDSCAPE
SCALE: 1" = 20'-0"