

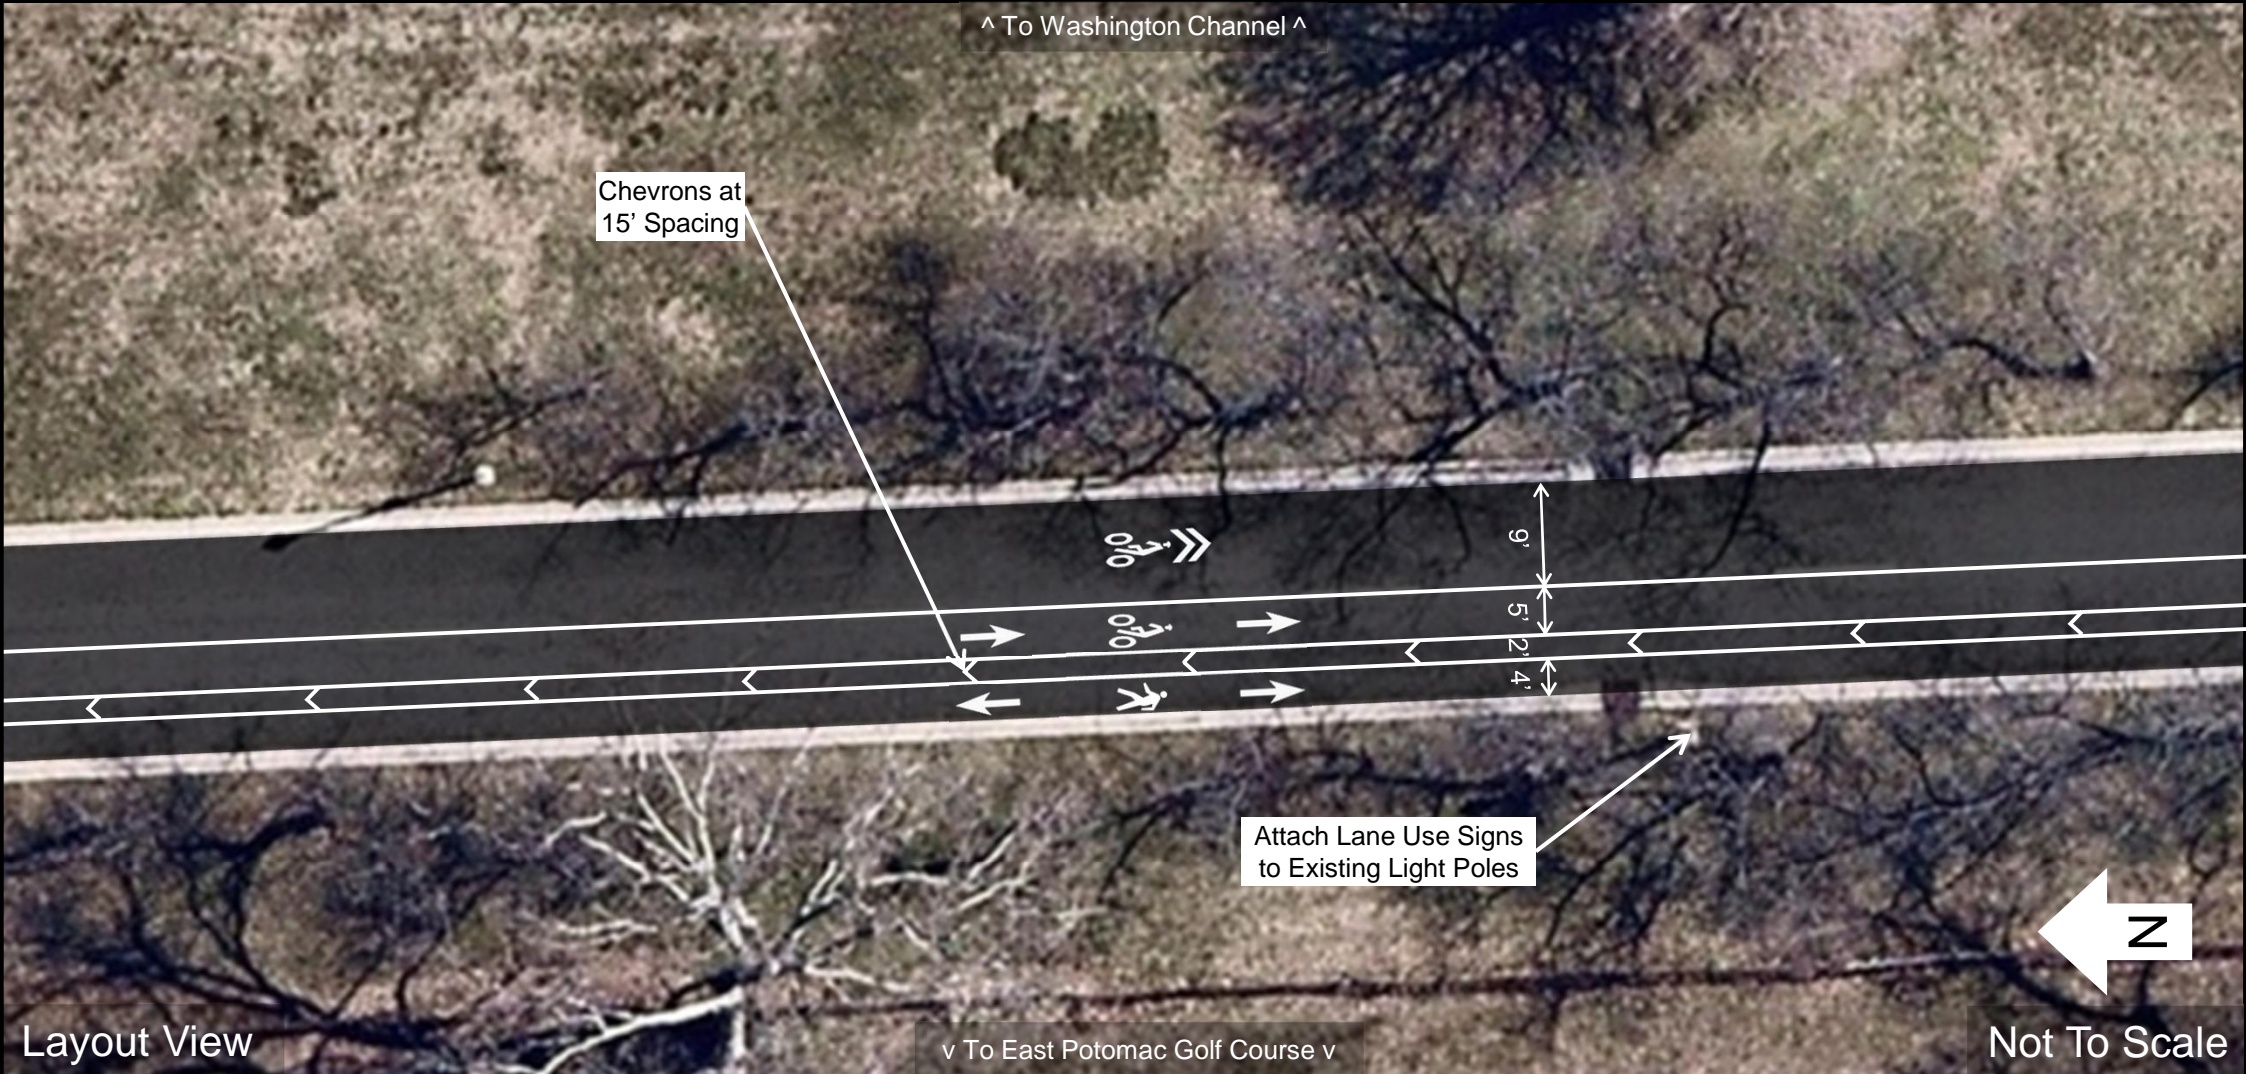
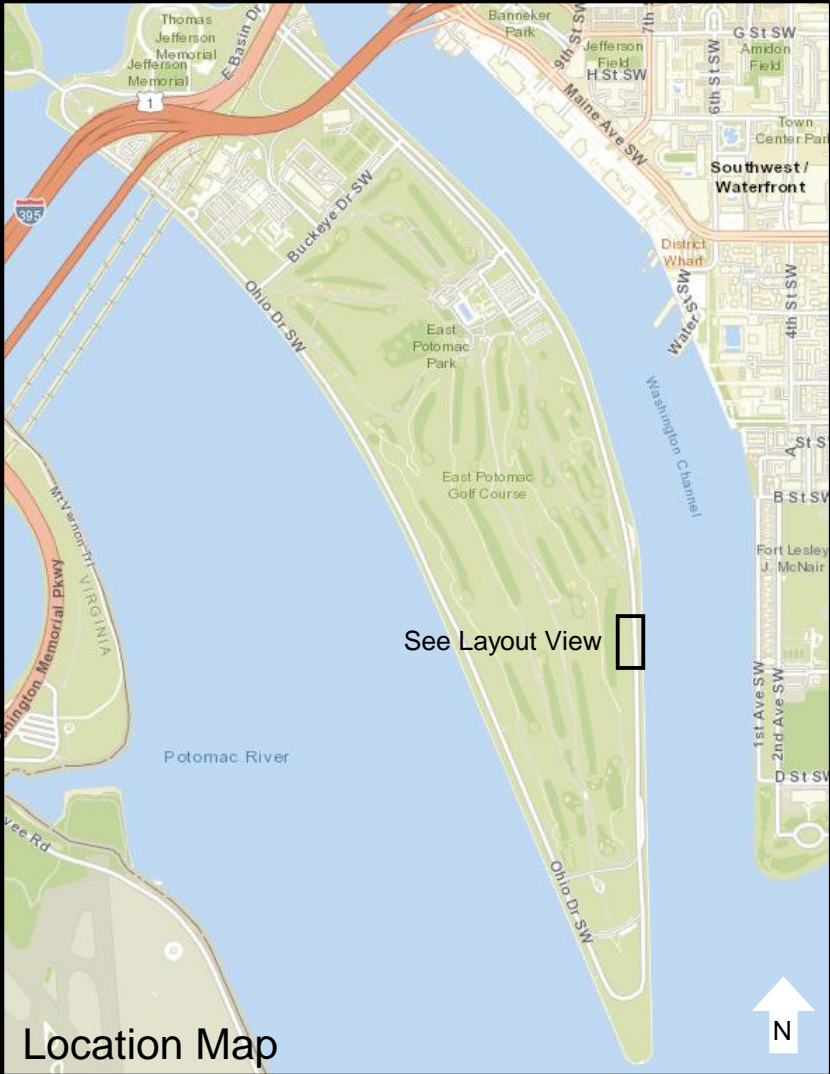
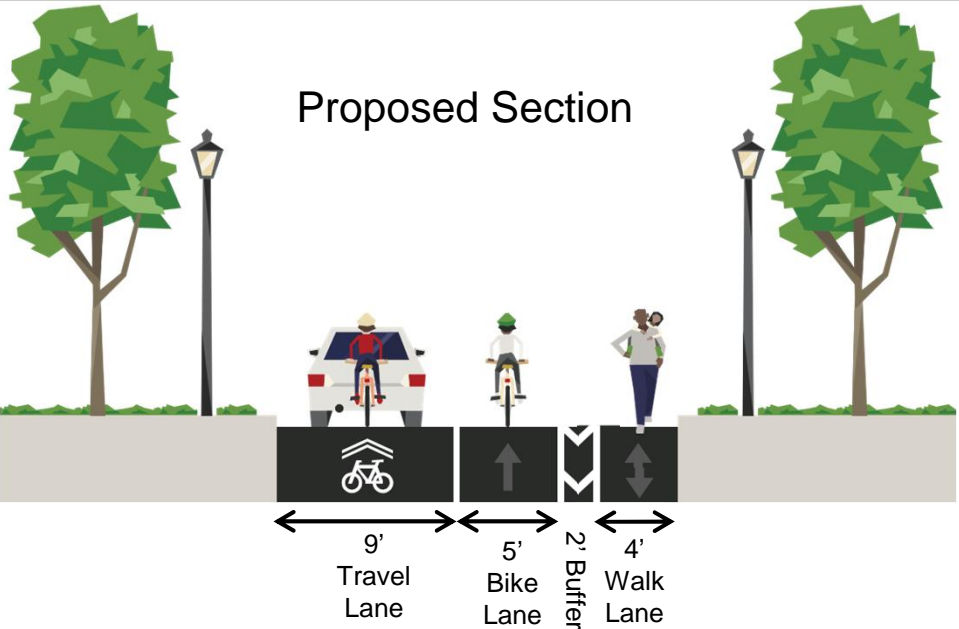
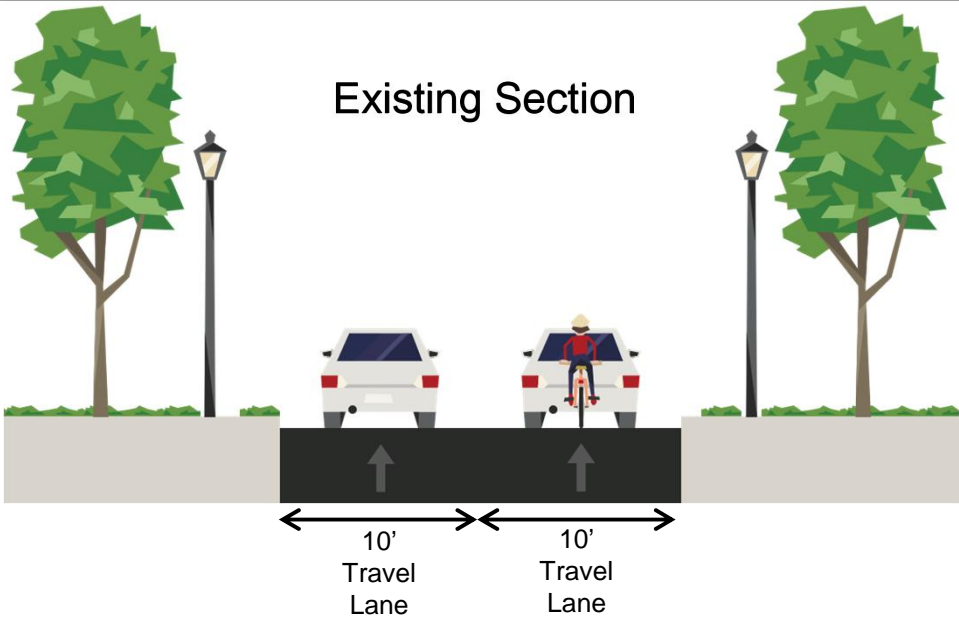




NAMA 1A: Typical Section with No Parking

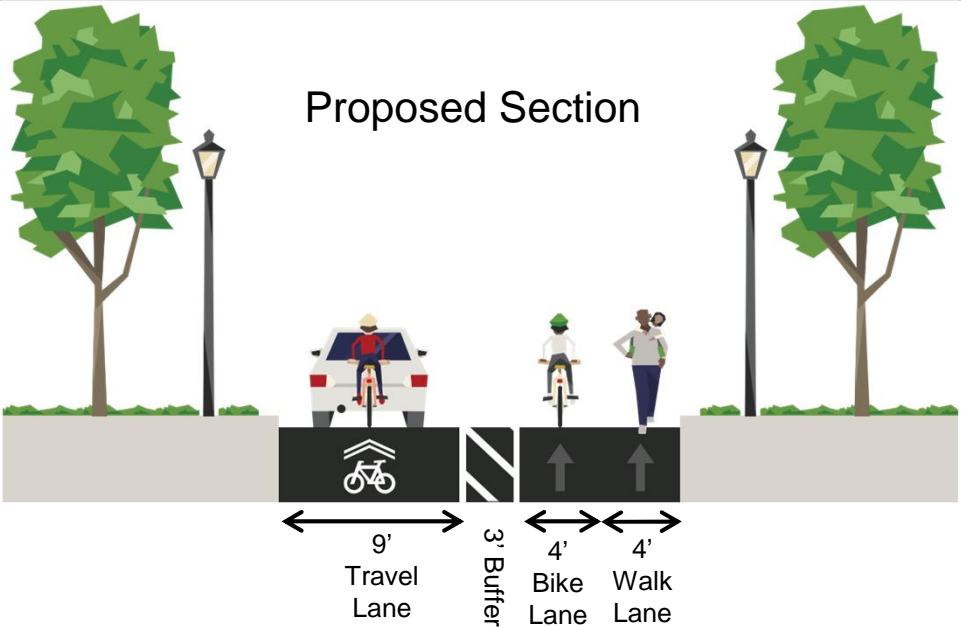

NAMA 1B: Typical Section with No Parking

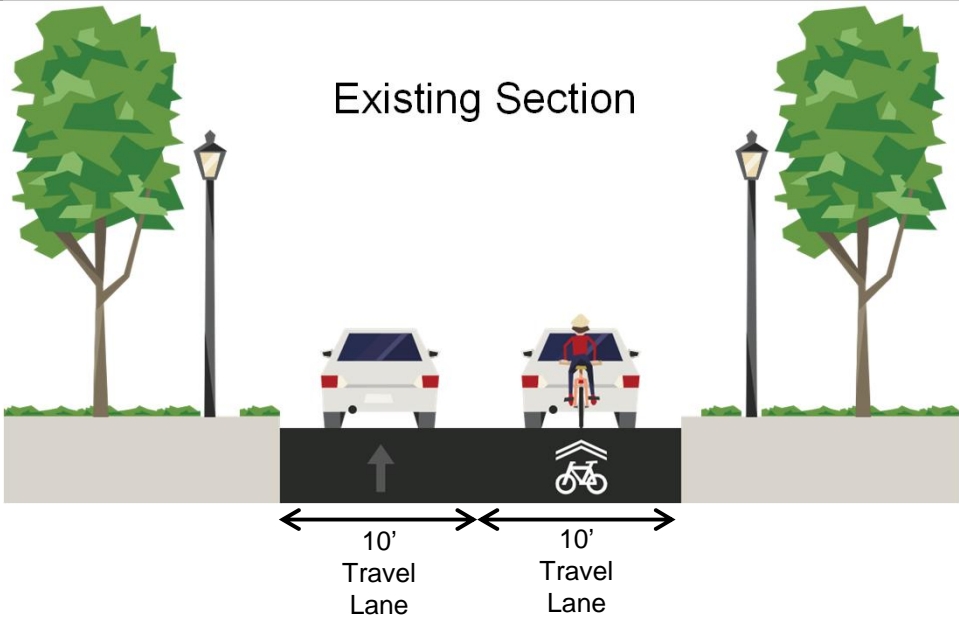


NAMA 1C: Typical Section with No Parking


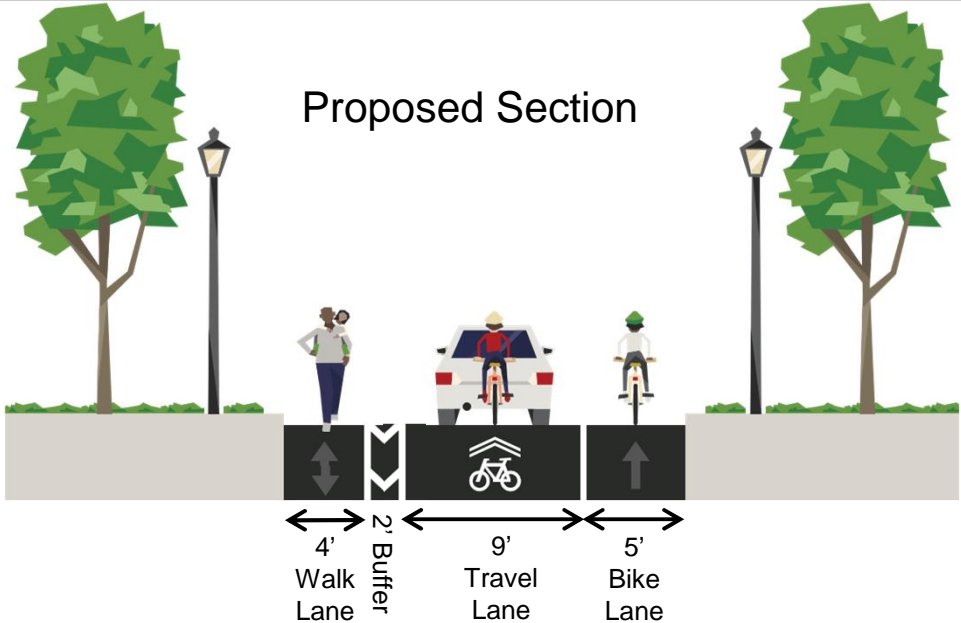
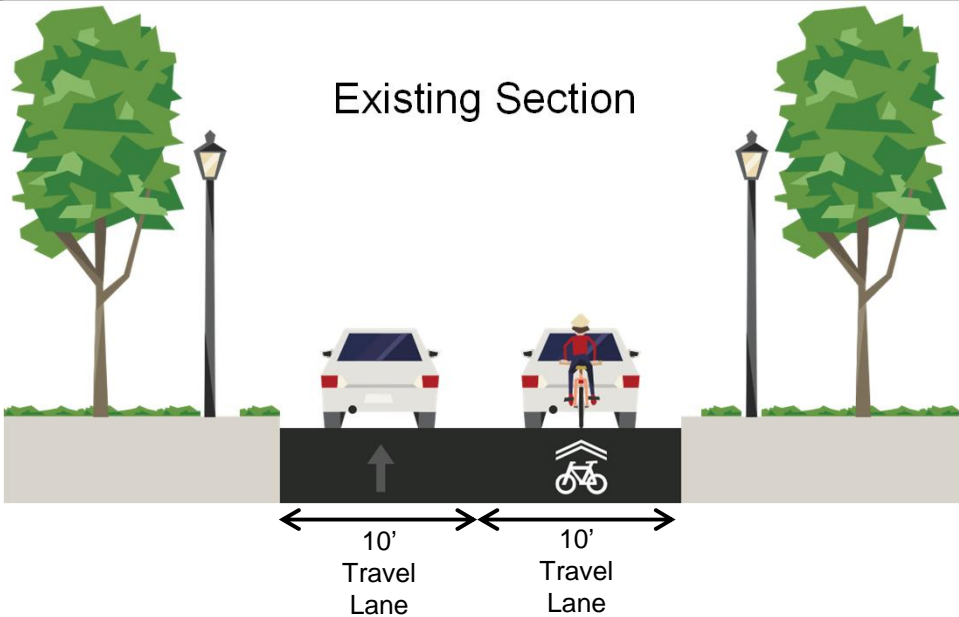


NAMA 2A: Typical Section with Angle Parking

Existing Section

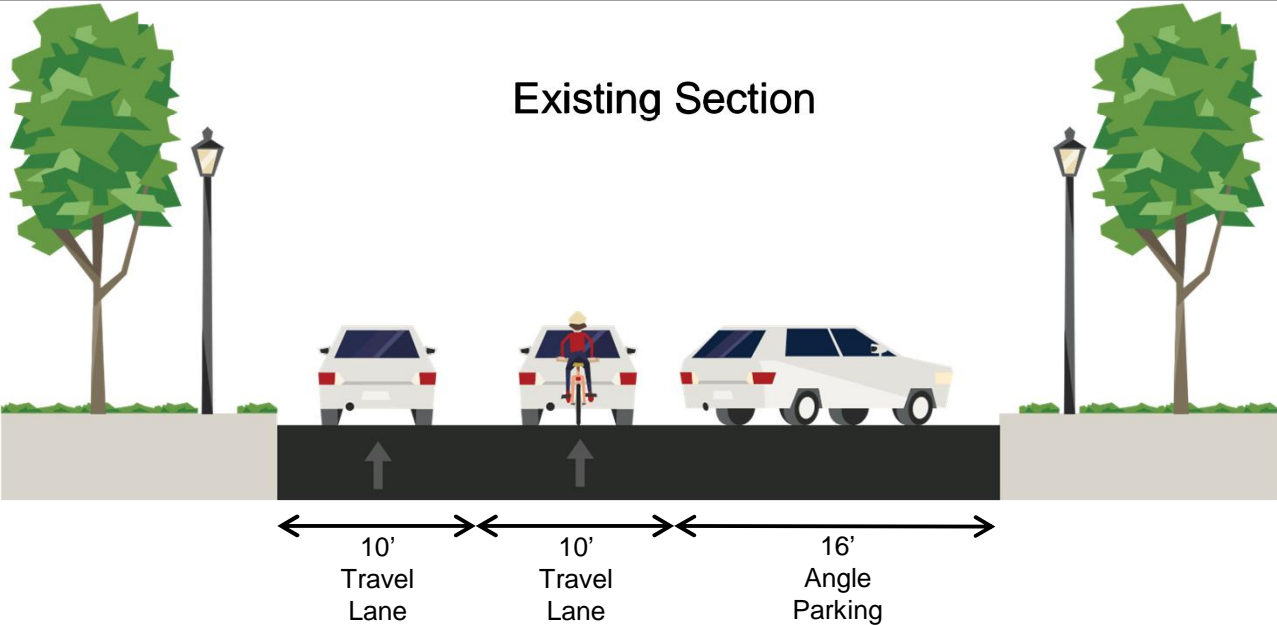

Proposed Section

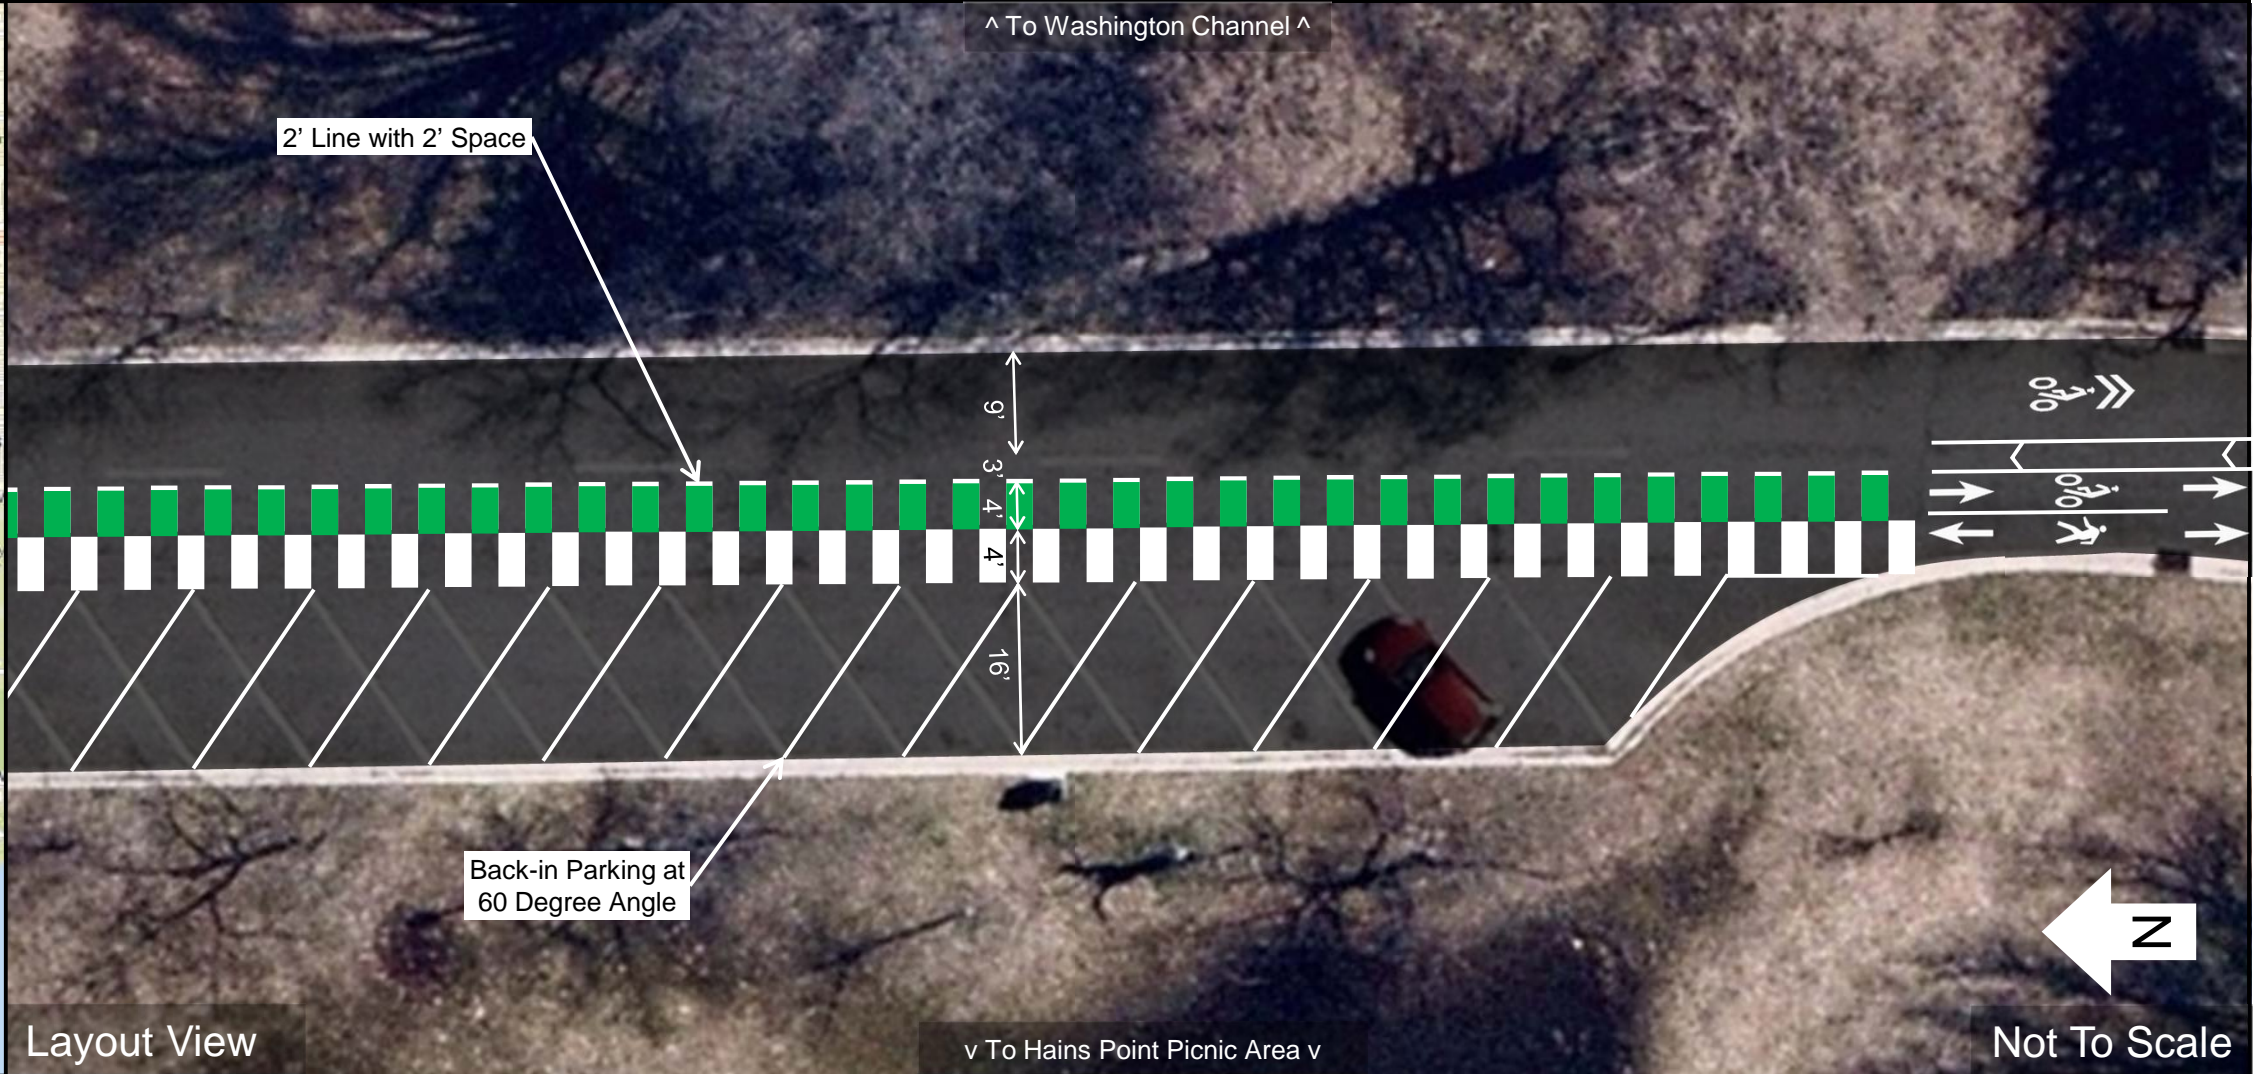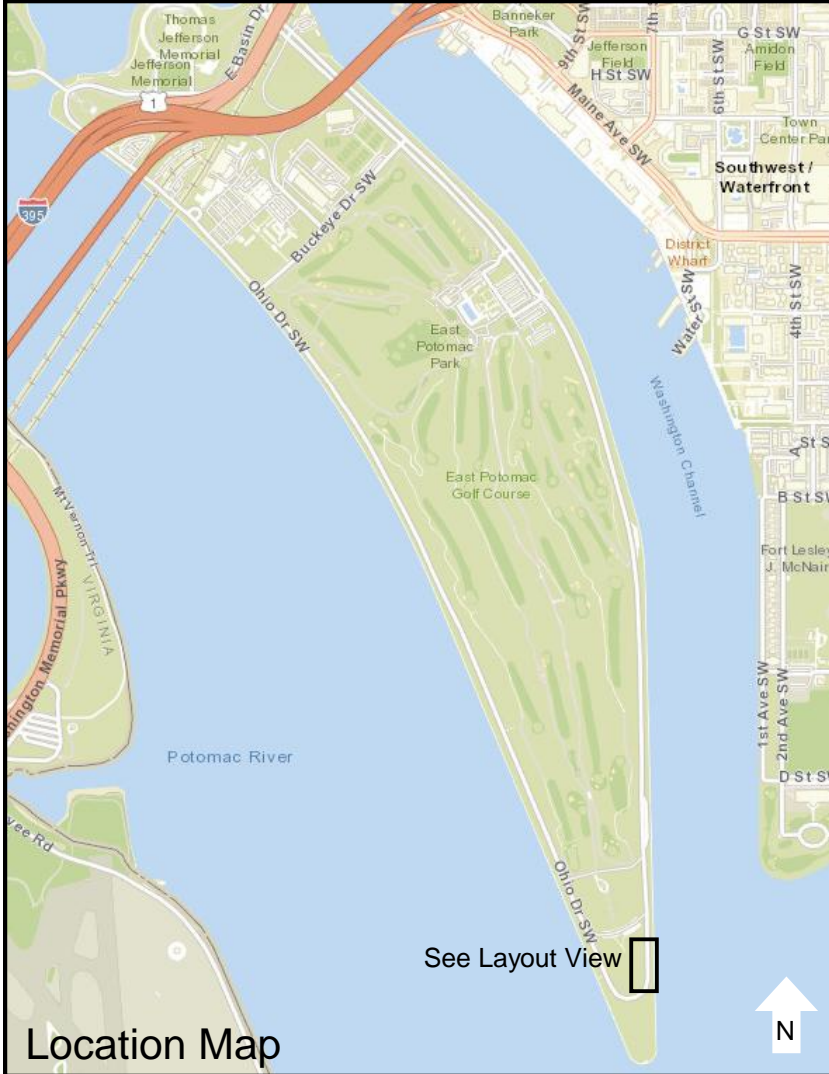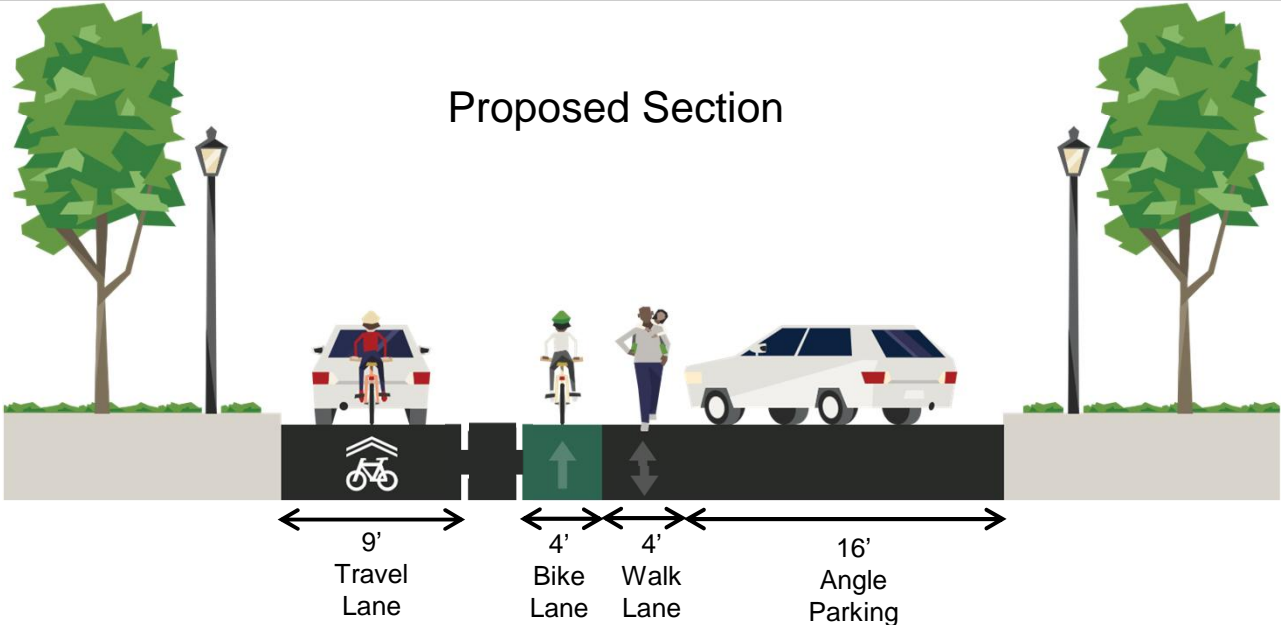

2' Line with 2' Space

Back-in Parking at 60 Degree Angle

^ To Washington Channel ^


v To Hains Point Picnic Area v

N




Not To Scale

NAMA 2B: Typical Section with Angle Parking




Existing Section

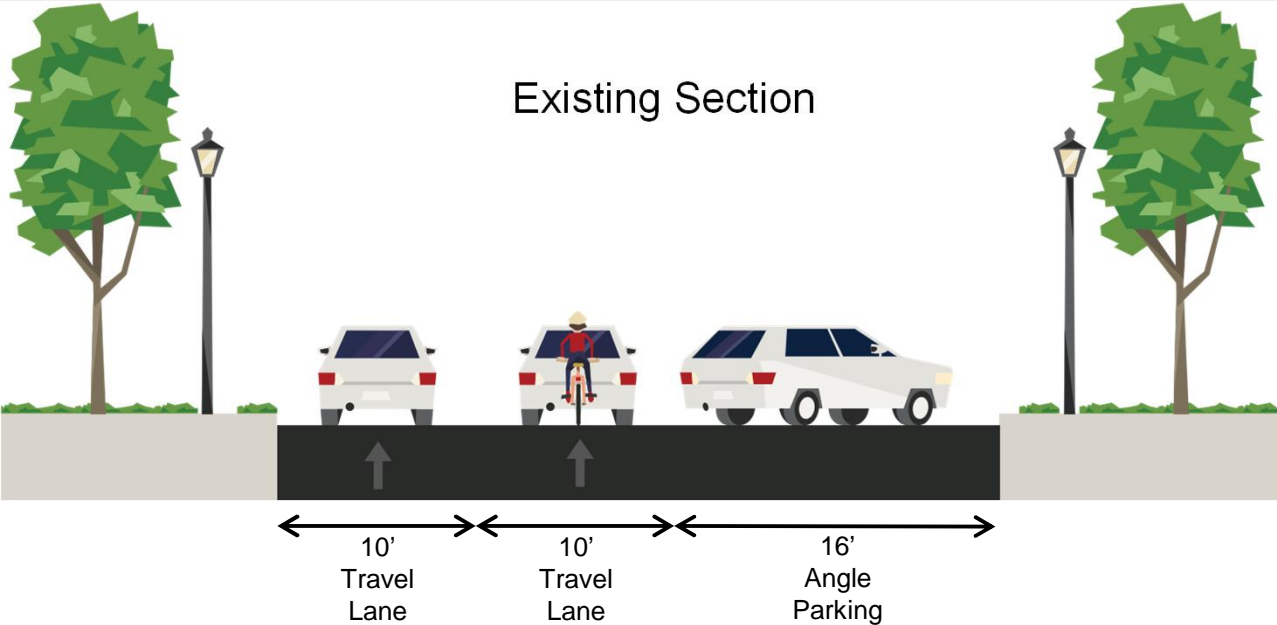

Proposed Section

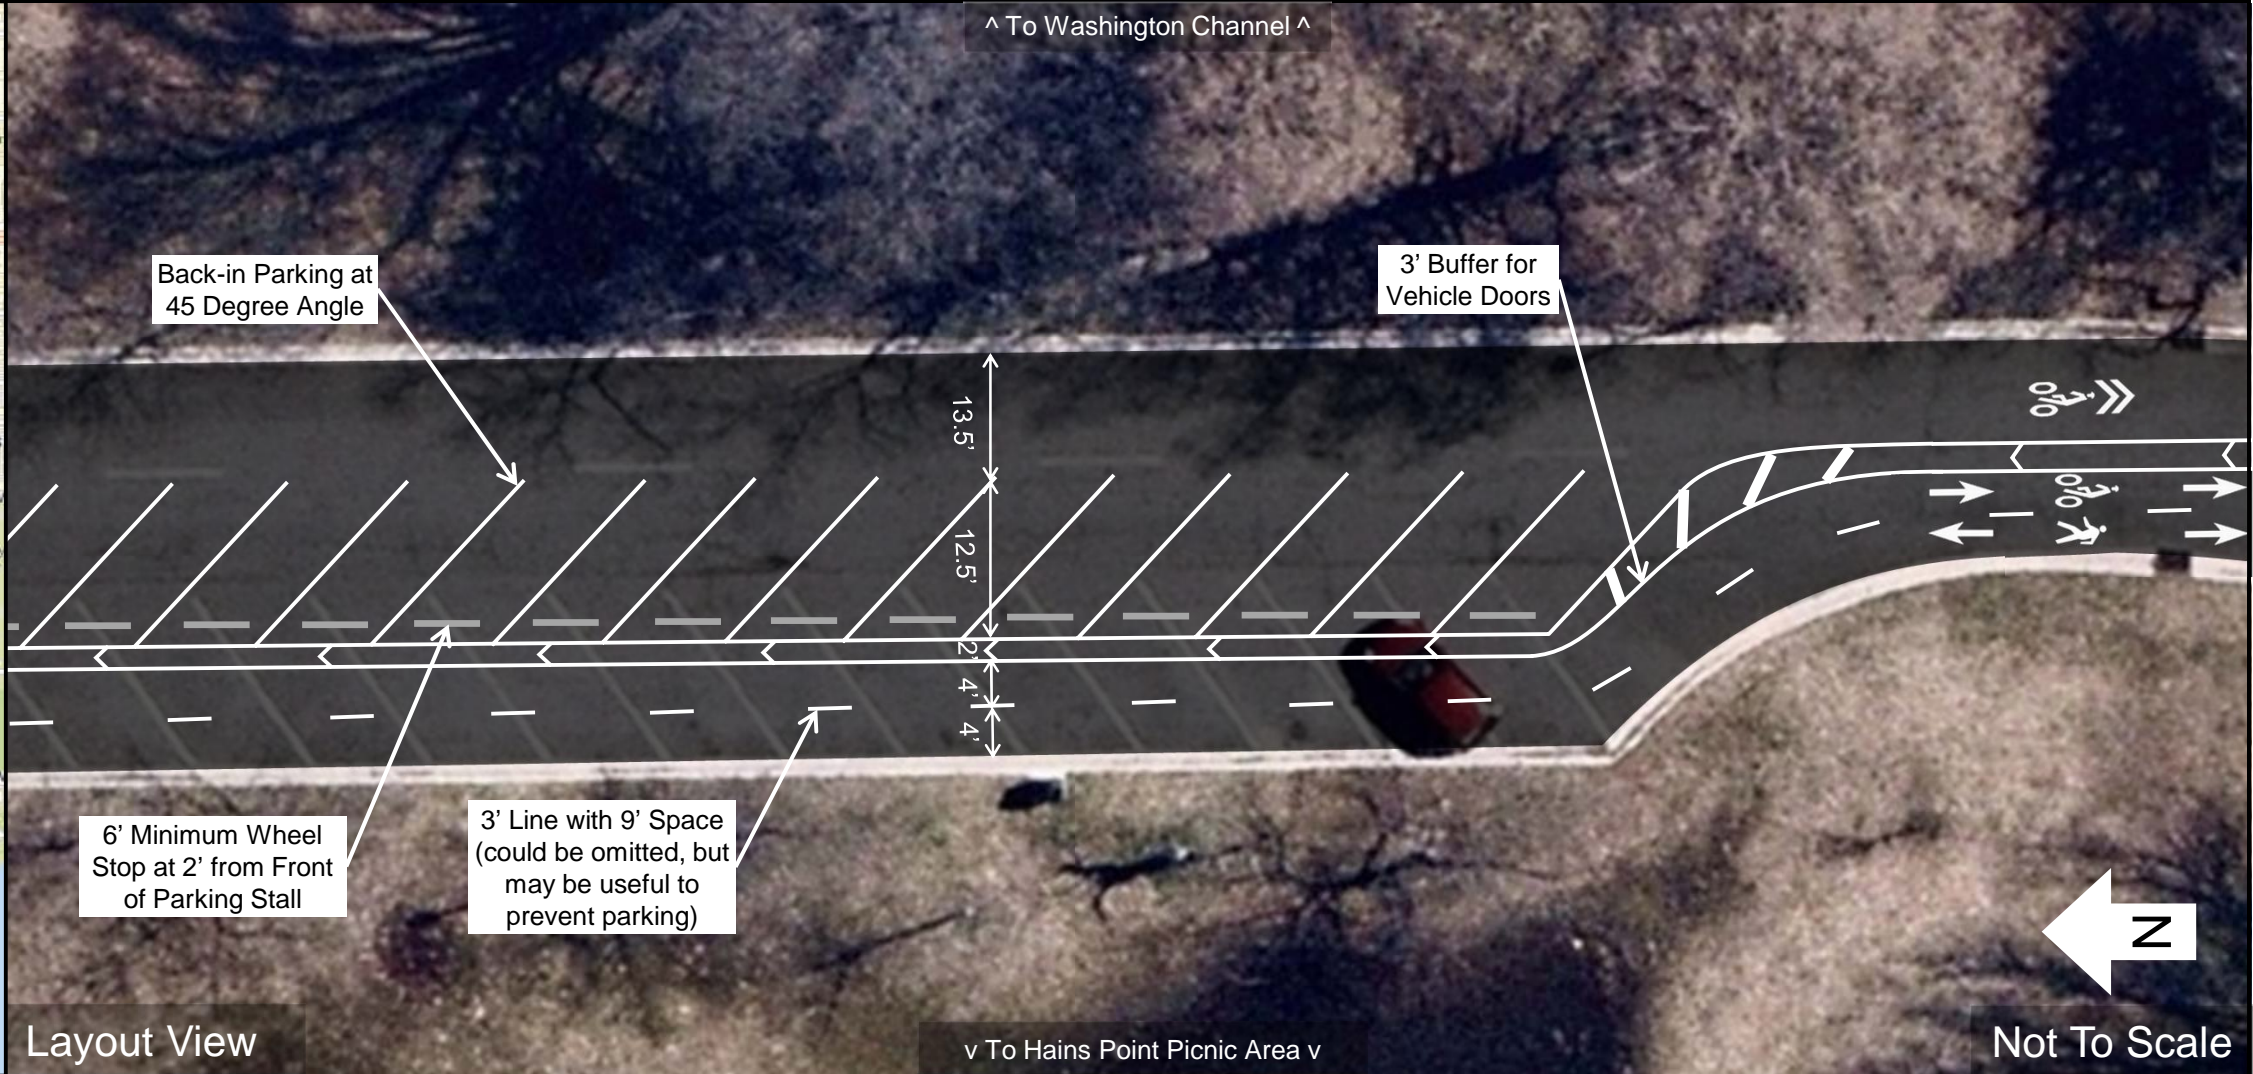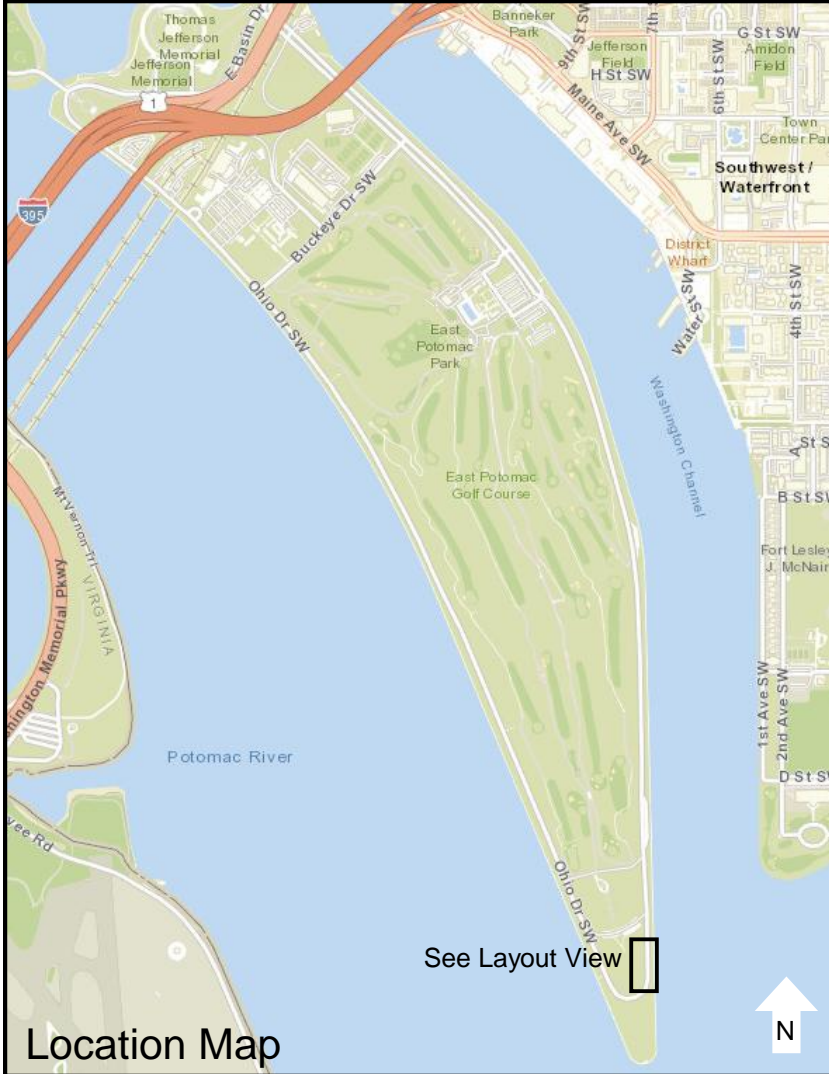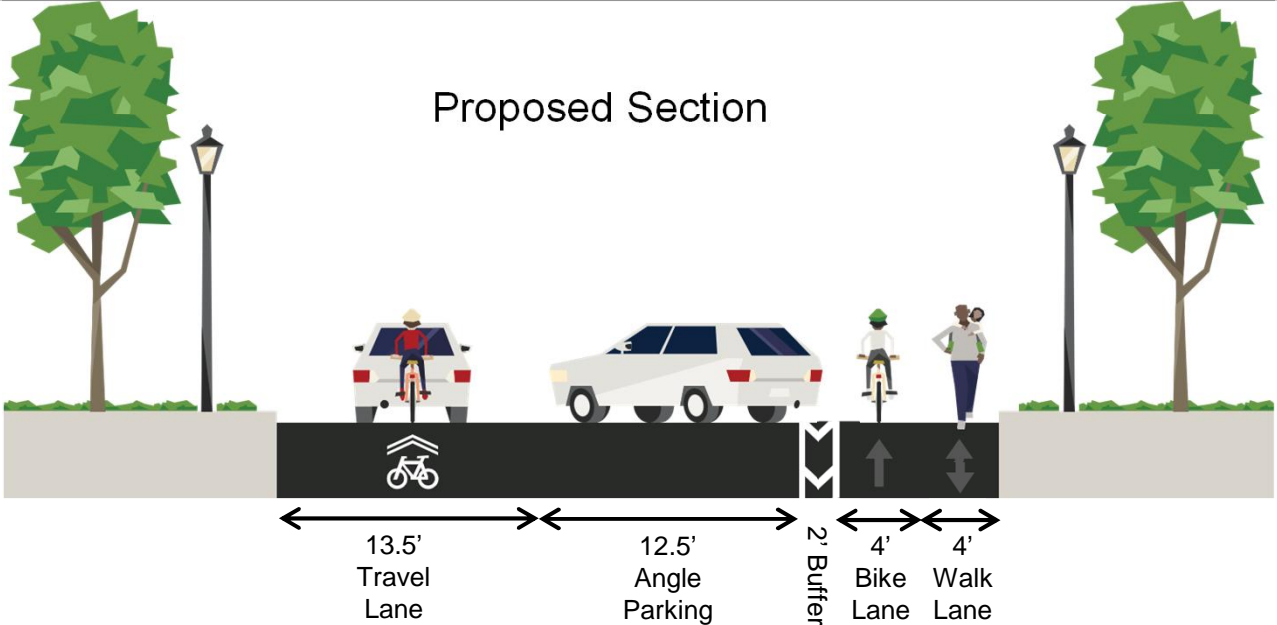

NAMA 3: Typical Section Parking Lot Entrance

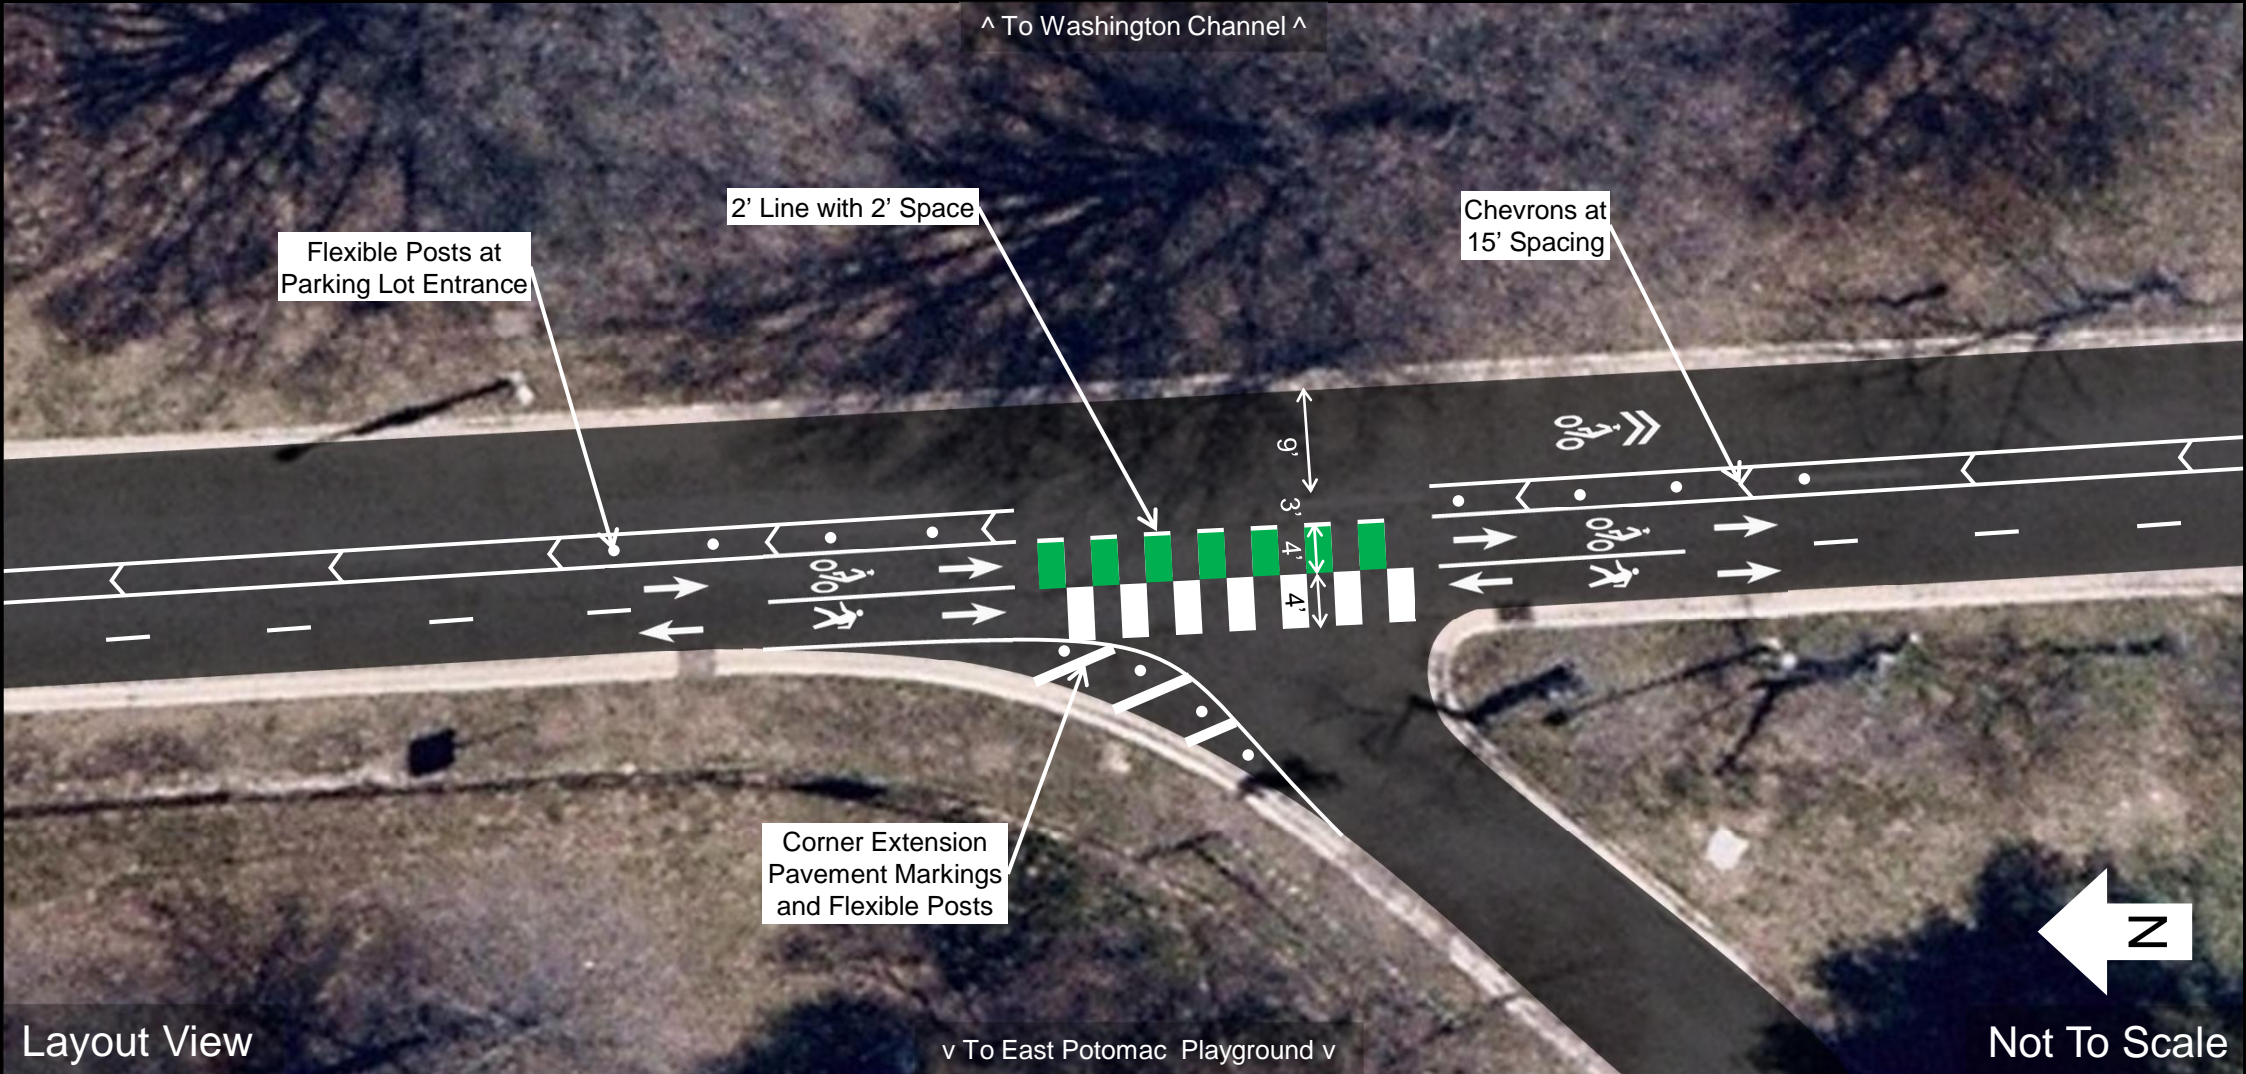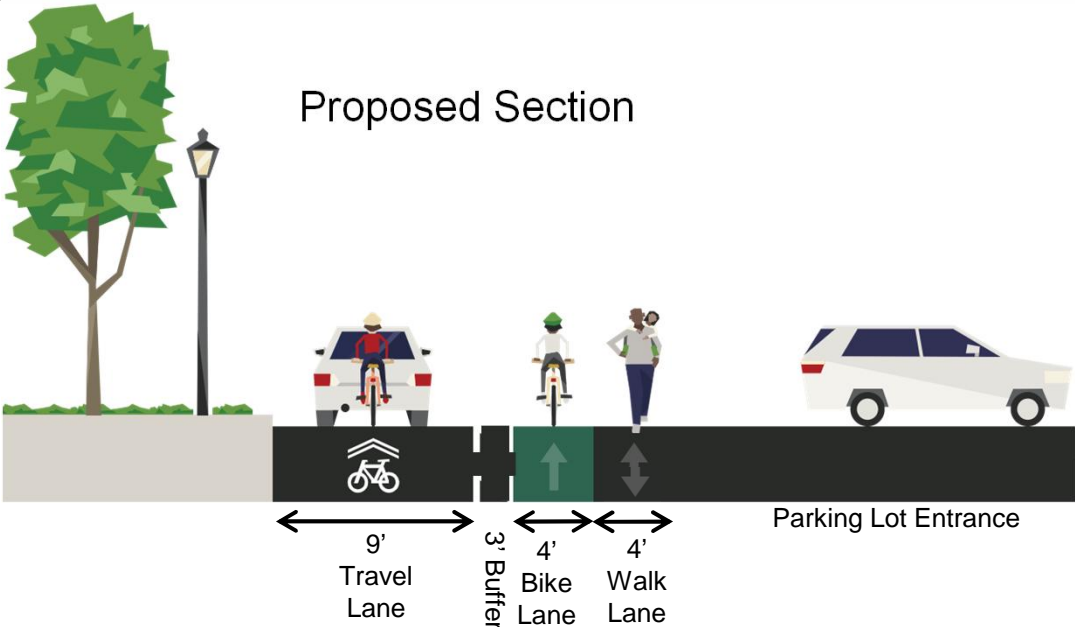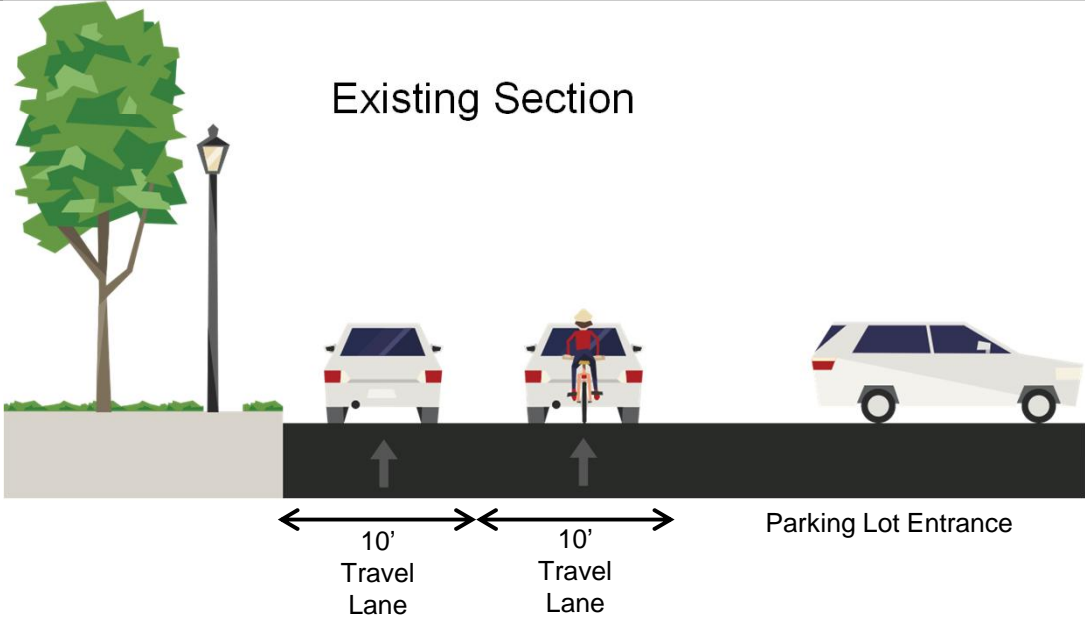

NAMA 4: Typical Section Parking Lot Exit

